



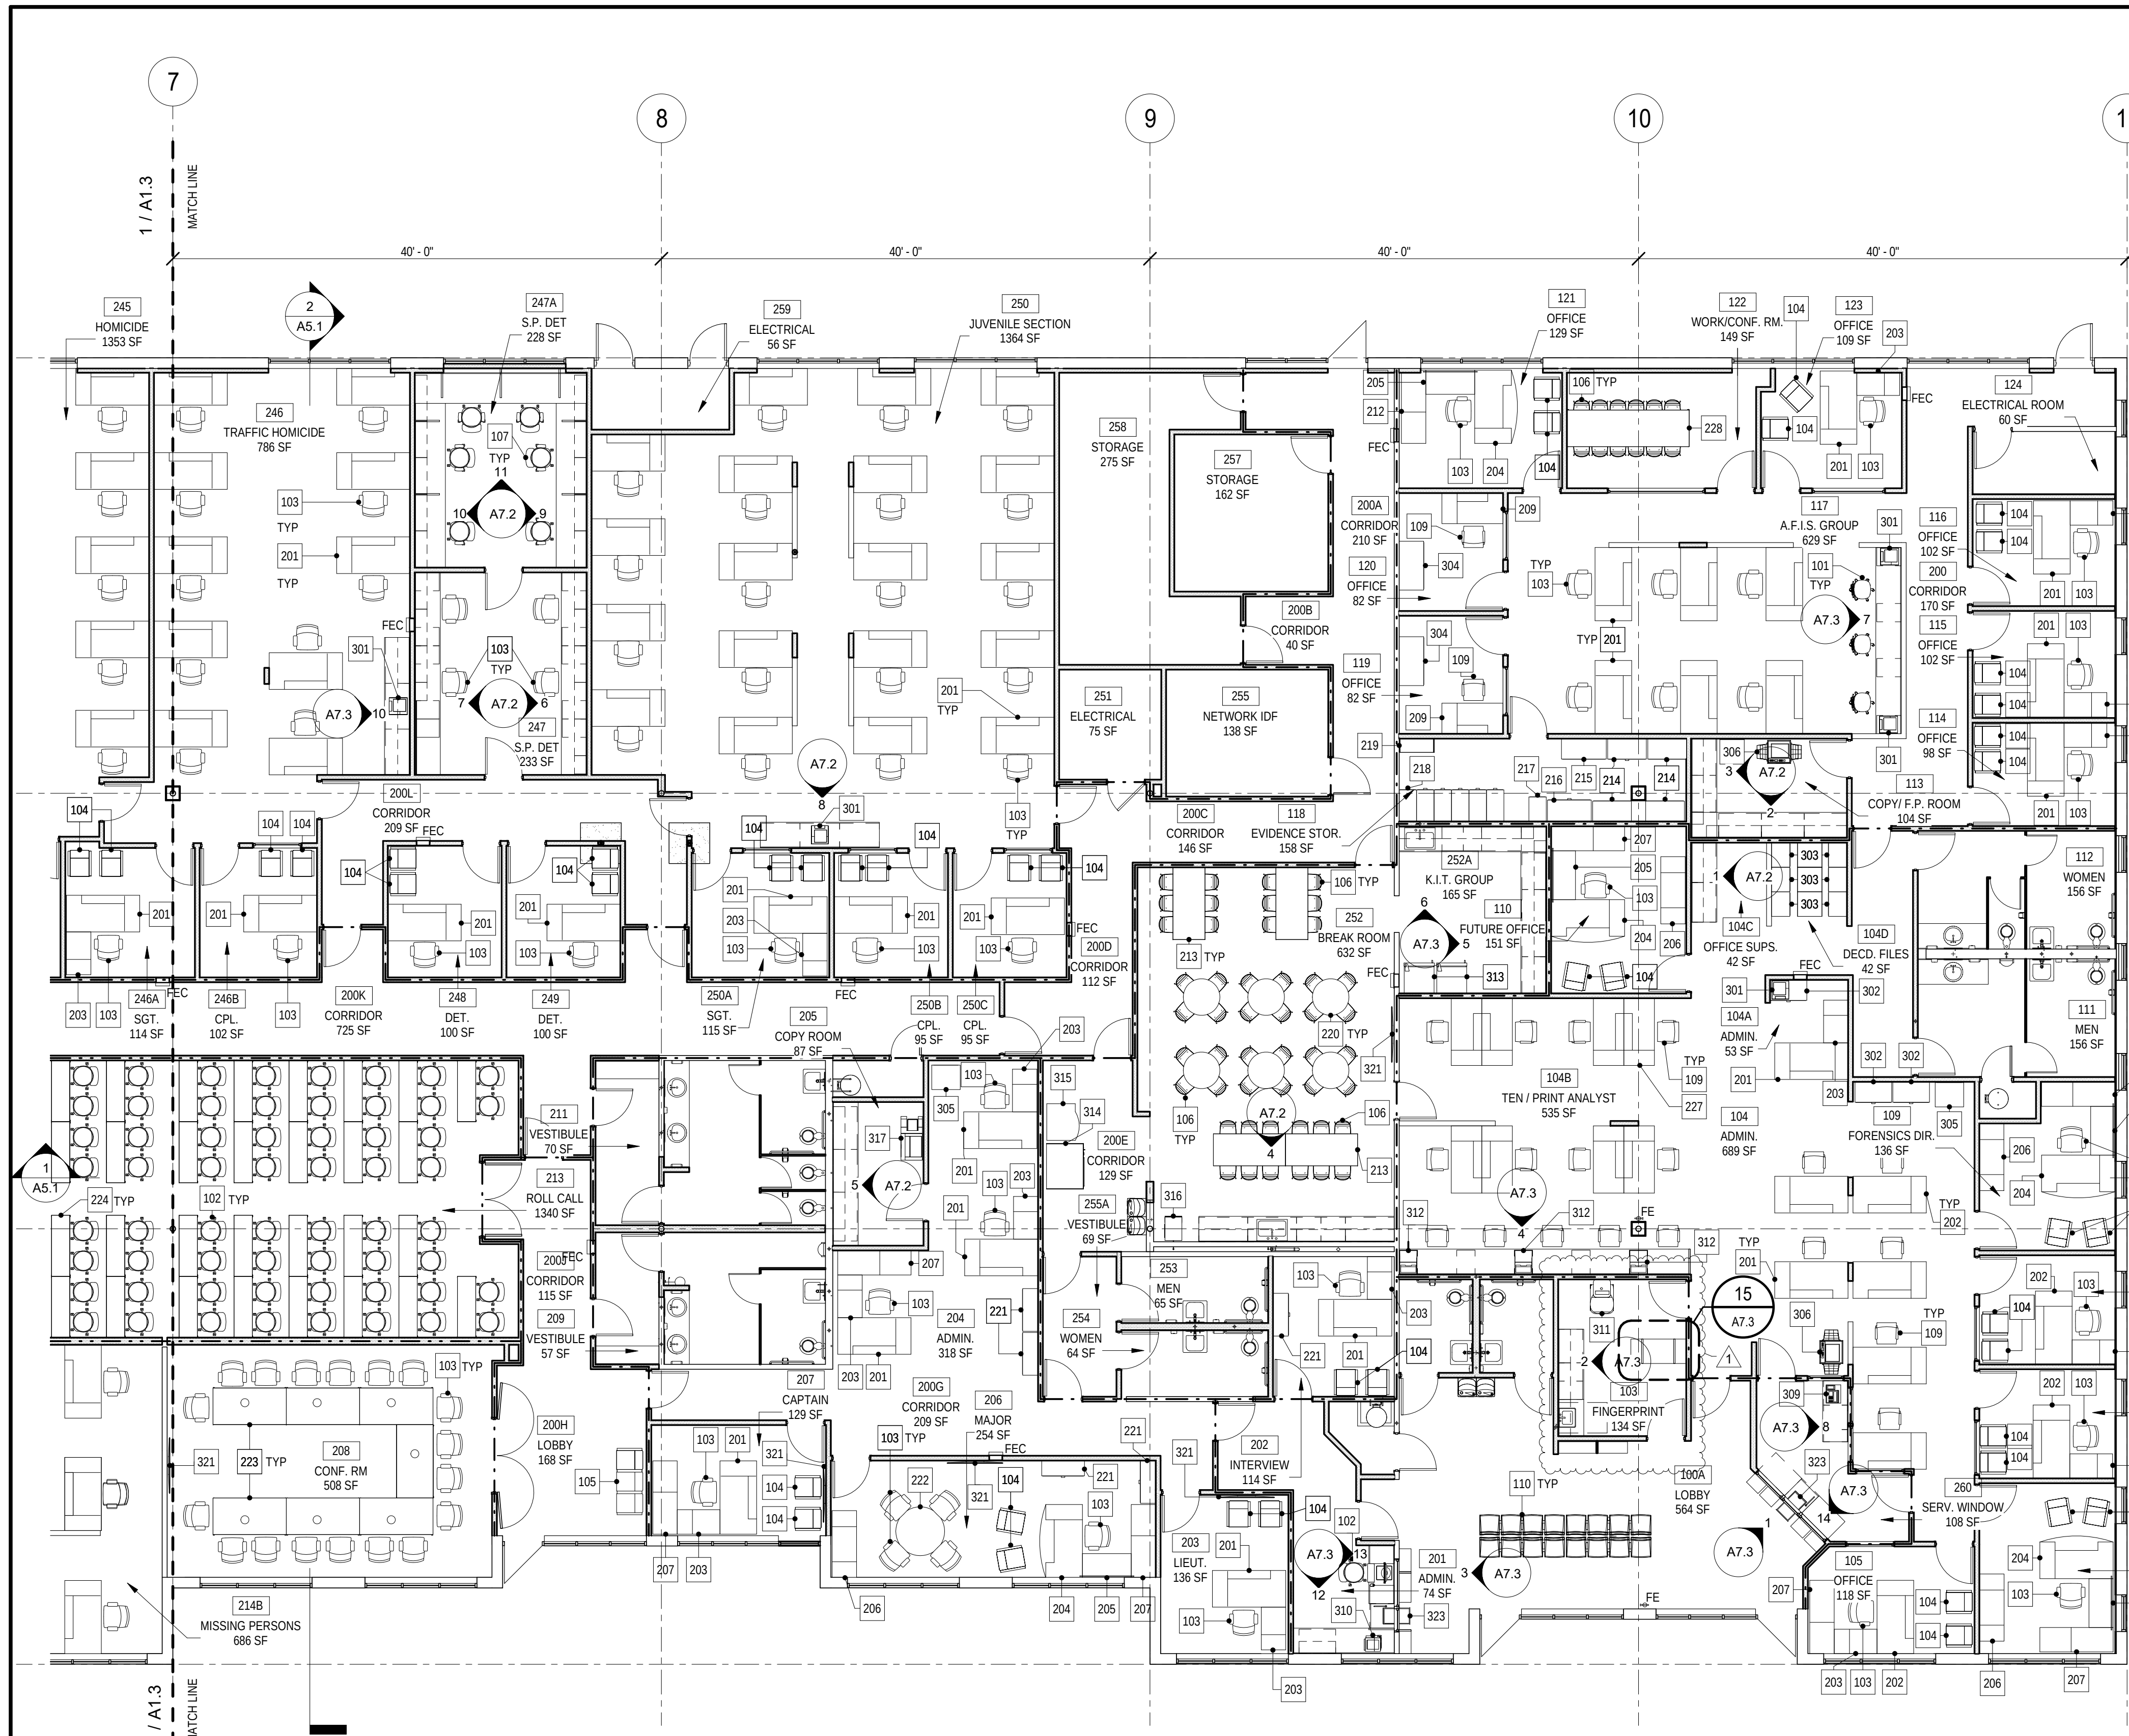

PARTIAL ENLARGED FURNITURE PLAN
SCALE: 1/8" = 1'-0"
0' 4' 8' 16'

GENERAL EQUIPMENT / FURNITURE SCHEDULE				
ITEM STATUS LEGEND				
A -- PROVIDED BY CONTRACTOR, INSTALLED BY CONTRACTOR				
B -- PROVIDED BY OWNER, INSTALLED BY CONTRACTOR				
C -- PROVIDED BY OWNER, INSTALLED BY OWNER				
NO.	STATUS	QTY	DESCRIPTION	COMMENTS
101	C	3	Draftsman Chair Laboratory Chair 10948: STANDARD	
102	C	89	Steelcase Turnstone - Jack - Stool - Swivel Only Mechanism: Armless	
103	C	202	Steelcase - Seating - Siento Design Package: High Back Executive Chair	
104	C	80	Steelcase Health - Malibu - Seating - Tandem Chair: 1 Seat - Open Back, Open Arm	
105	C	1	Steelcase Health - Malibu - Seating - Tandem Chair: 3 Seats - Open Back, Open Arm	
106	C	60	Furniture_Chair_IconsOfDenmark_NamNam_ClassicChair: 1	
107	C	6	Steelcase Turnstone - Jack - Stool - Swivel Only Mechanism: Height Adjustable T Arm	
108	A	2	Fixed Locker Room Style Bench: 5' Long	
109	C	21	Steelcase - Seating - Protege 433 Series - Work Chair: Soft Arm Cap	
110	A	4	Floor Fixed Reception Beam Seating: 4-Seats	
201	C	126	Steelcase - Garland - Desk - Single Pedestal: Right - 36" D x 72" W	
202	C	7	Steelcase - Garland - Desk - Single Pedestal: Left - 36" D x 72" W	
203	C	36	Steelcase - Garland - Desk - Return: Right - 24" D x 42" W	
204	C	5	Steelcase - Garland - Desk - Single Pedestal: Left - 36" D x 72" W - Bow	
205	C	5	Steelcase - Garland - Bridge: Straight - 48" W	
206	C	4	Steelcase - Garland - Full Storage Credenza - Pedestal and Lateral File: 60" W	
207	C	9	Steelcase - Garland - Kneespace Credenza - Lateral File: Right - 72" W	
208	C	17	Cabinet-File 5 Drawer: 36" x 18" Lat.	
209	C	13	Steelcase - Garland - Desk - Single Pedestal: Left - 30" D x 60" W	
212	C	1	Steelcase - Garland - Kneespace Credenza - Lateral File: Left - 72" W	
213	C	4	12_38_ht_180x80_cm: Colour - (Birch) 36x84	
214	C	4	Cabinet-File 5 Drawer: 38"x20" Homicide Cabinet	
215	C	1	Cabinet-File 5 Drawer: 44"x20" Homicide Folders	
216	C	1	Cabinet-File 5 Drawer: 43"x21" Laten Section Docs	
217	C	1	Cabinet-File 5 Drawer: 24"x17" Fingerprint Cabinet	
218	C	6	Cabinet-File 5 Drawer: 31" x 17"	
219	C	1	Book_Shell_767: Book_Shell_767	
220	C	6	COALESSE_E-TABLE_-_Round_Table_8776: 36"	
221	C	5	Cabinet-File 5 Drawer: 42" x 15" Lat.	
222	C	1	COALESSE_E-TABLE_-_Round_Table_8776: 48"	
223	C	8	Furniture_Table_IconsOfDenmark_Kant_MeetingTable : W36x72Lx30H	
224	C	44	Furniture_Table_IconsOfDenmark_Kant_MeetingTable : W18x60Lx30H	
225	C	3	Furniture_Table_IconsOfDenmark_Kant_MeetingTable : W24x60D1200XH740mm	
226	C	2	Furniture_Table_IconsOfDenmark_Kant_MeetingTable : W36x60Lx30H	
227	C	8	Steelcase - Garland - Desk - Single Pedestal: Left - 30" D x 66" W	
228	C	1	Furniture_Table_IconsOfDenmark_Kant_MeetingTable : W36x120Lx30H 2	
229	C	6	Chrome_Stacking_Chair_7280: STANDARD	
301	C	8	Laser_Printer_2-Bins_14511: 1	
302	C	3	Cabinet-File 2 Drawer: 36" x 18" 2dwr Lateral	
303	C	6	Cabinet-File 5 Drawer: 24" x 18"	
304	C	6	Cabinet-File 5 Drawer: 36x24 Lateral	
305	C	2	F2550 - Shredder, Paper Heavy Duty: F2550 - Shredder, Paper Heavy Duty	
306	C	2	Copier_311: Copier_311	
309	C	1	Cash_Register-POS_4281: Cash_Register-POS_4281	
310	C	1	HP_Laser_Printer_-_Hewlett_Packard_DeskJet_2200_3707: 1	
311	C	1	Ultrasound_Machine_6885: Ultrasound_Machine_6885	
312	C	3	Dell_Color_Laser_Printer_5110cn_3303: 1	
313	C	2	Kitchen_Refrigerator-Kenmore-Top_Freezer_Refrigerator_ with_Ice_Maker-18_cu_ft_18_cu_ft_Top_Freezer_Refrigerator - White	
314	C	1	Vending_Machine_-_Snacks_372: 1	
315	C	1	Vending_Machine_-_Soda_371: Beverage Dispenser	
316	C	1	Ice_Machine_7127: Ice_Machine_7127	
317	C	4	Copier_309: Copier_309	
318	C	7	Book_Shell_775: Book_Shell_775	
319	C	13	Storage Cabinet: 2 Door 5 Shelf	
321	C	7	Samsung_6_series_smartTV_Television_TV_13081: 60" ES6305U	
322	C	1	Projection Screen with parametric screen 4857: 12x10	
323	A	2	Extending Deal Tray: Shure Manufacturing Company - Model #670160 or Equal	

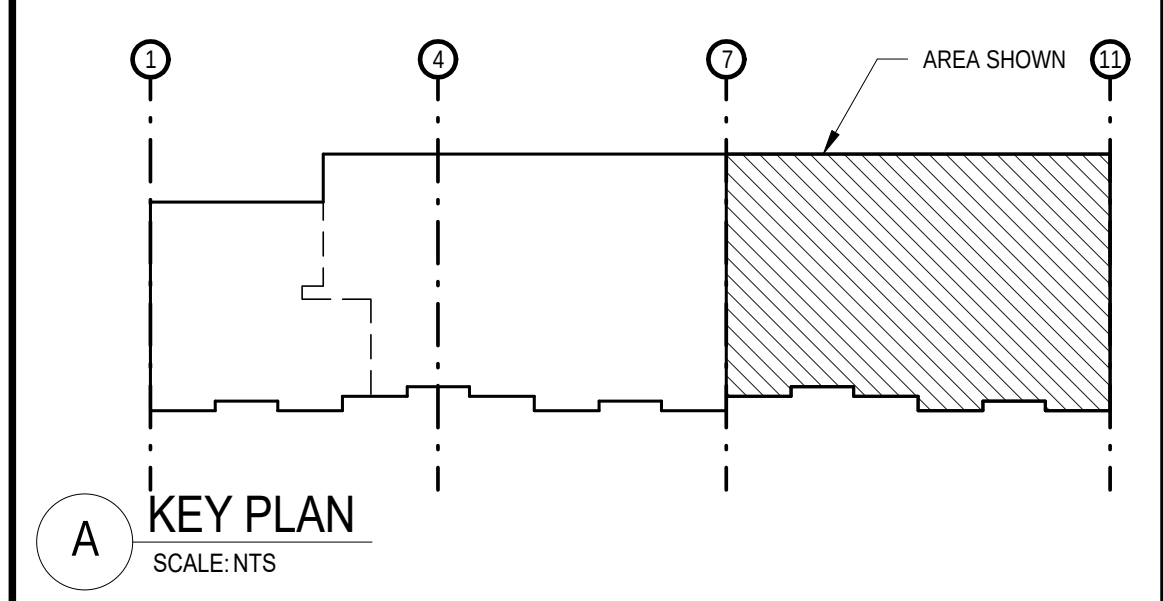

LONG & ASSOCIATES
architects | engineers | inc.

4525 South Manhattan Avenue, Tampa, FL 33611-2305
781.838.8506 | 813.859.4616 | AAC0016041628 | CCL151025
www.longandassociates.com

THE DOCUMENT IS COPYRIGHT MATERIAL. ANY DISCLOSURE, UNAUTHORIZED USE, REPRODUCTION OR DISTRIBUTION WITHOUT THE EXPRESS WRITTEN CONSENT OF LONG & ASSOCIATES IS PROHIBITED AND ILLEGAL.

HILLSBOROUGH COUNTY SHERIFF'S OFFICE

PINEBROOK BUILDING 4 INTERIOR RENOVATION

1220 - 1236 TECH BLVD.
TAMPA, FL 33613

Seal

CHRISTOPHER K. RAWLINS, A.I.A.
AS100384


No.	Date	Issues & Revisions
1	11/13/19	ADDENDUM #1
2	01/06/20	ADDENDUM #2

TO THE BEST OF THE ARCHITECT'S AND/OR ENGINEER'S KNOWLEDGE THESE PLANS AND SPECIFICATIONS COMPLY WITH THE APPLICABLE MINIMUM BUILDING CODES AND THE APPLICABLE FIRE-SAFETY STANDARDS

Phase: 100% CONSTRUCTION DRAWINGS
Drawn By: JP
Checked By: CKR
Job No: 19002
Date: SEPTEMBER 20, 2019
1/7/2020 9:50:55 AM


PARTIAL ENLARGED FURNITURE PLAN

A1.2

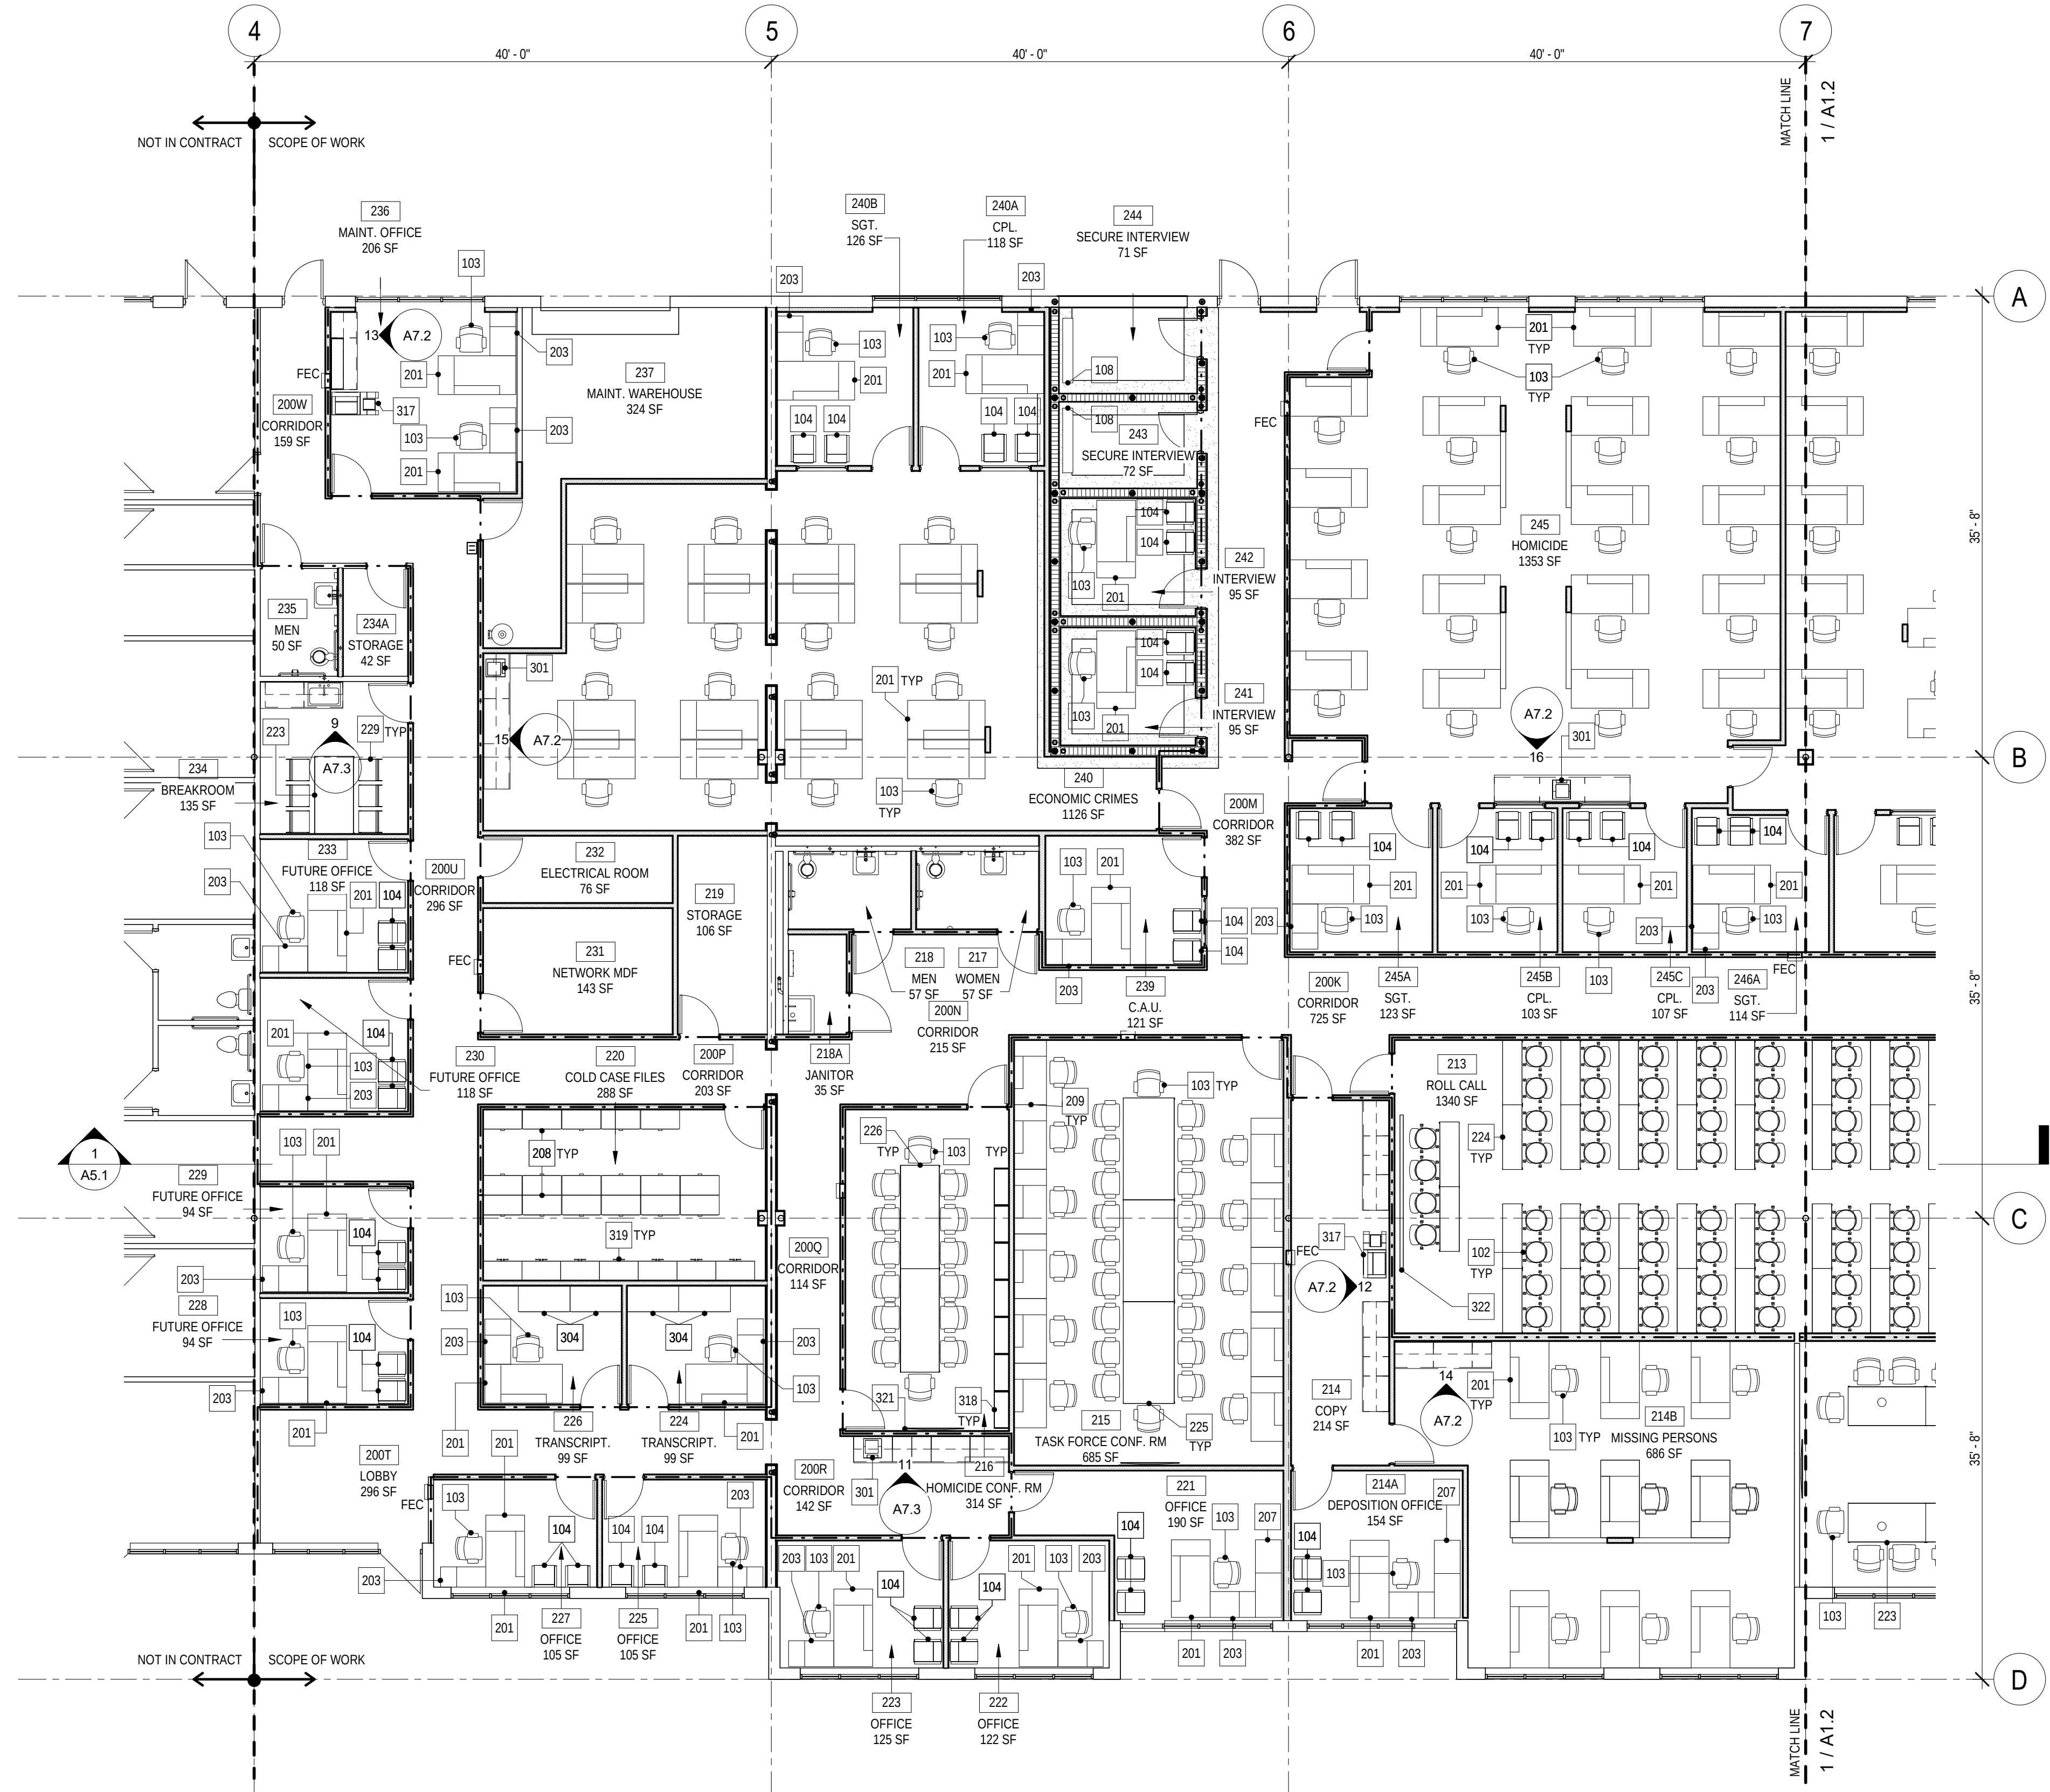

1 PARTIAL ENLARGED FURNITURE PLAN
SCALE: 1/8" = 1'-0"

GENERAL EQUIPMENT / FUTURE SCHEDULE				
ITEM STATUS LEGEND				
A -- PROVIDED BY CONTRACTOR, INSTALLED BY CONTRACTOR				
B -- PROVIDED BY OWNER, INSTALLED BY CONTRACTOR				
C -- PROVIDED BY OWNER, INSTALLED BY OWNER				
NO.	STATUS	QTY	DESCRIPTION	COMMENTS
101	C	3	Draftsman Chair Laboratory Chair 10948: STANDARD	
102	C	89	Steelcase Turnstone - Jack - Stool - Swivel Only Mechanism: Armless	
103	C	202	Steelcase Seating - Siento Design Package: High Back Executive Chair	
104	C	80	Steelcase Health - Malibu - Seating - Tandem Chair: 1 Seat - Open Back, Open Arm	
105	C	1	Steelcase Health - Malibu - Seating - Tandem Chair: 3 Seats - Open Back, Open Arm	
106	C	60	Furniture_Chair_IconsOfDenmark_NamNam_ClassicChair: 1	
107	C	6	Steelcase Turnstone - Jack - Stool - Swivel Only Mechanism: Height Adjustable T Arm	
108	A	2	Fixed Locker Room Style Bench: 5' Long	
109	C	21	Steelcase - Seating - Protégé 433 Series - Work Chair: Soft Arm Cap	
110	A	4	Floor Fixed Reception Beam Seating: 4-Seats	
201	C	126	Steelcase - Garland - Desk - Single Pedestal: Right - 36" D x 72" W	
202	C	7	Steelcase - Garland - Desk - Single Pedestal: Left - 36" D x 72" W	
203	C	36	Steelcase - Garland - Desk - Return: Right - 24" D x 42" W	
204	C	5	Steelcase - Garland - Desk - Single Pedestal: Left - 36" D x 72" W - Bow	
205	C	5	Steelcase - Garland - Bridge: Straight - 48" W	
206	C	4	Steelcase - Garland - Full Storage Credenza - Pedestal and Lateral File: 60" W	
207	C	9	Steelcase - Garland - Kneespace Credenza - Lateral File: Right - 72" W	
208	C	17	Cabinet-File 5 Drawer: 36" x 18" Lat.	
209	C	13	Steelcase - Garland - Desk - Single Pedestal: Left - 30" D x 60" W	
212	C	1	Steelcase - Garland - Kneespace Credenza - Lateral File: Left - 72" W	
213	C	4	12_38_ht_180x80_cm: Colour - (Birch) 36x84	
214	C	4	Cabinet-File 5 Drawer: 38"x20" Homicide Cabinet	
215	C	1	Cabinet-File 5 Drawer: 44"x20" Homicide Folders	
216	C	1	Cabinet-File 5 Drawer: 43"x21" Laten Section Docs	
217	C	1	Cabinet-File 5 Drawer: 24"x17" Fingerprint Cabinet	
218	C	6	Cabinet-File 5 Drawer: 31" x 17"	
219	C	1	Book_Shell_767: Book_Shell_767	
220	C	6	COALESSE_E-TABLE - Round_Table_8776: 36"	
221	C	5	Cabinet-File 5 Drawer: 42" x 15" Lat.	
222	C	1	COALESSE_E-TABLE - Round_Table_8776: 48"	
223	C	8	Furniture_Table_IconsOfDenmark_Kant_MeetingTable : W36x72Lx30H	
224	C	44	Furniture_Table_IconsOfDenmark_Kant_MeetingTable : W18x60Lx30H	
225	C	3	Furniture_Table_IconsOfDenmark_Kant_MeetingTable : W2400xD1200XH740mm	
226	C	2	Furniture_Table_IconsOfDenmark_Kant_MeetingTable : W36x96Lx30H	
227	C	8	Steelcase - Garland - Desk - Single Pedestal: Left - 30" D x 66" W	
228	C	1	Furniture_Table_IconsOfDenmark_Kant_MeetingTable : W36x120Lx30H 2	
229	C	6	Chrome_Stacking_Chair_7280: STANDARD	
301	C	8	Laser_Printer_2-Bins_14511: 1	
302	C	3	Cabinet-File 2 Drawer: 36" x 18" 2dwr Lateral	
303	C	6	Cabinet-File 5 Drawer: 24" x 18"	
304	C	6	Cabinet-File 5 Drawer: 36x24 Lateral	
305	C	2	F2550 - Shredder, Paper Heavy Duty: F2550 - Shredder, Paper Heavy Duty	
306	C	2	Copier_311: Copier_311	
309	C	1	Cash_Register-POS_4281: Cash_Register-POS_4281	
310	C	1	HP_Laser_Printer - Hewlett_Packard_DeskJet_2200_3707: 1	
311	C	1	Ultrasound_Machine_6885: Ultrasound_Machine_6885	
312	C	3	Dell_Color_Laser_Printer_5110cn_3303: 1	
313	C	2	Kitchen_Refrigerator-Kenmore-Top_Freezer_Refrigerator_With_Ice_Maker-18_cu_ft_18_cu_ft_Top_Freezer_Refrigerator - White	
314	C	1	Vending_Machine - Snacks_372: 1	
315	C	1	Vending_Machine - Soda_371: Beverage Dispenser	
316	C	1	Ice_Machine_7127: Ice_Machine_7127	
317	C	4	Copier_309: Copier_309	
318	C	7	Book_Shell_775: Book_Shell_775	
319	C	13	Storage Cabinet: 2 Door 5 Shelf	
321	C	7	Samsung_6_series_smartTV_Television_TV_13081: 60" ES6305U	
322	C	1	Projection Screen with parametric screen 4857: 12x10	
323	A	2	Extending Deal Tray: Shure Manufacturing Company - Model #670160 or Equal	

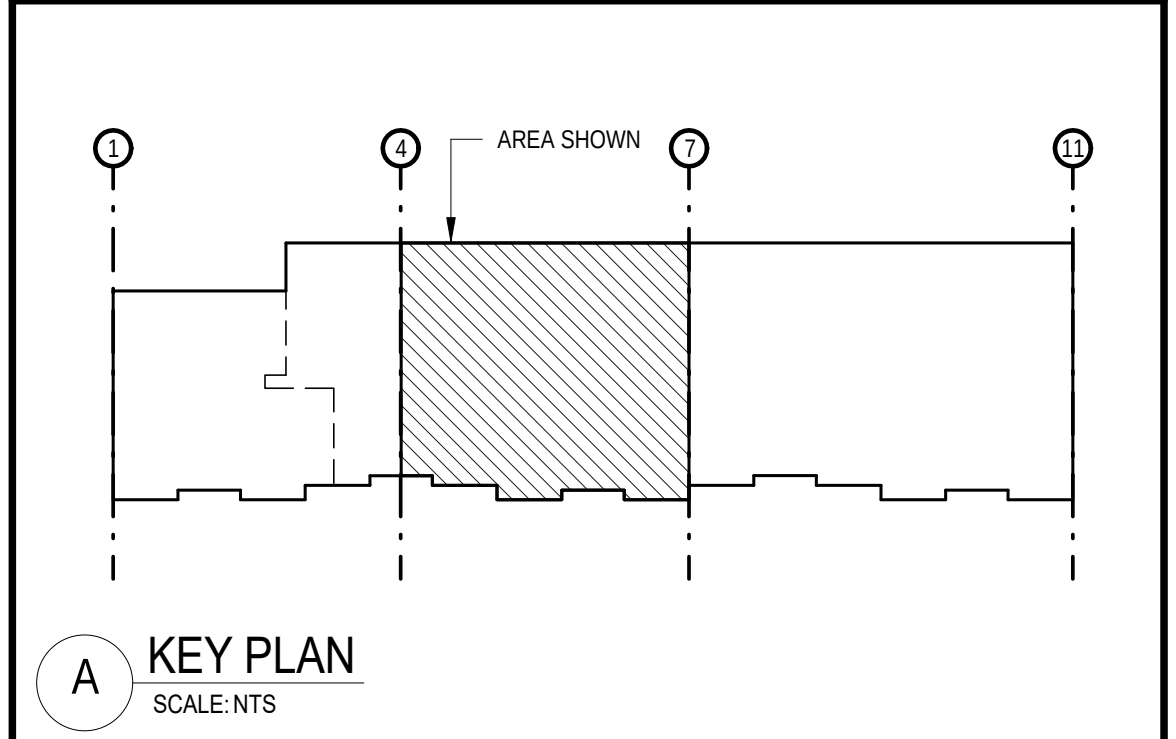

LONG & ASSOCIATES
architects | engineers | inc.

4525 South Manhattan Avenue, Tampa, FL 33611-2305
7813.839.0506 P.813.859.4616 A.A.C.O.0504.1828 C.C.1511025
www.longandassociates.com

HILLSBOROUGH COUNTY SHERIFF'S OFFICE

PINEBROOK BUILDING 4 INTERIOR RENOVATION


Seal

TO THE BEST OF THE ARCHITECT'S AND/OR ENGINEER'S KNOWLEDGE THESE PLANS AND SPECIFICATIONS COMPLY WITH THE APPLICABLE MINIMUM BUILDING CODES AND THE APPLICABLE FIRE-SAFETY STANDARDS


Phase: 100% CONSTRUCTION DRAWINGS
Drawn By: JP
Checked By: CKR
Job No: 19002
Date: SEPTEMBER 20, 2019
1/7/2020 9:51:06 AM

PARTIAL ENLARGED FURNITURE PLAN


A1.3

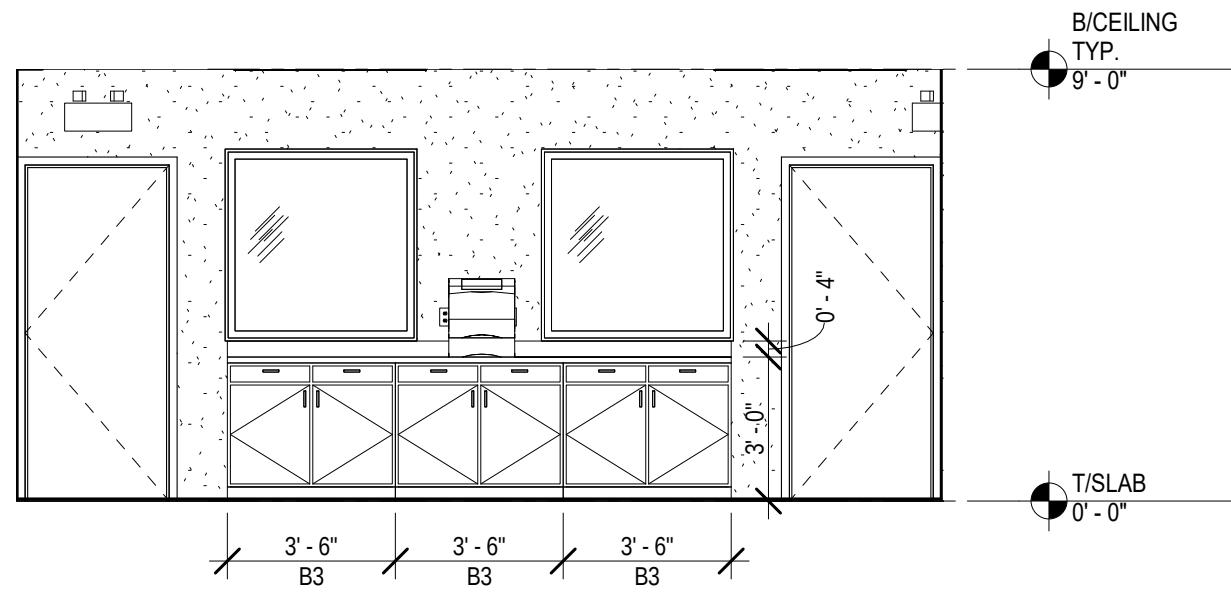


16 HOMICIDE ELEVATION
SCALE: 1/4" = 1'-0"

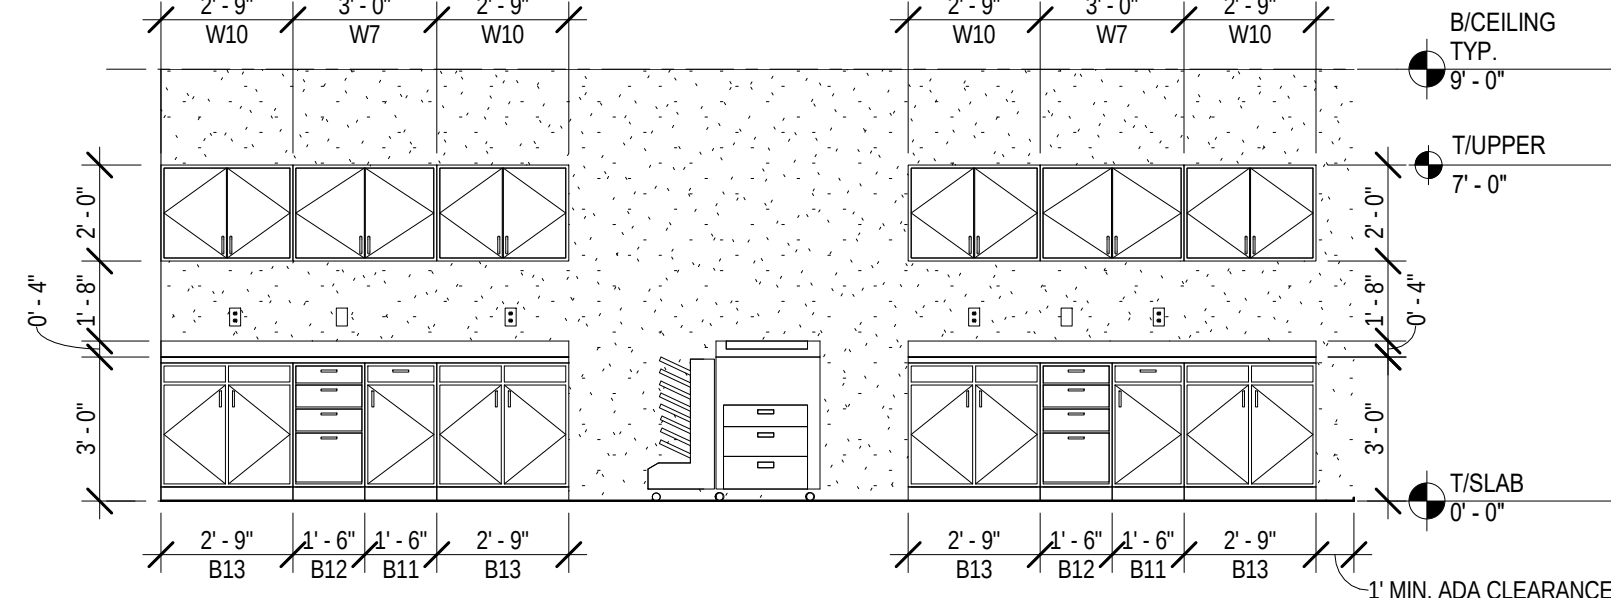


12 COPY ROOM ELEVATION
SCALE: 1/4" = 1'-0"

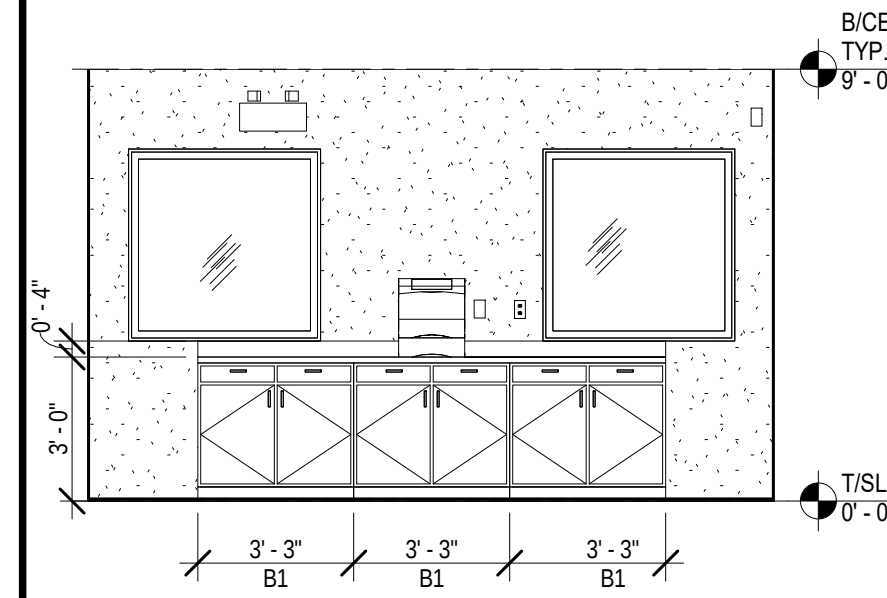


8 JUVENILE SECTION ELEVATION
SCALE: 1/4" = 1'-0"

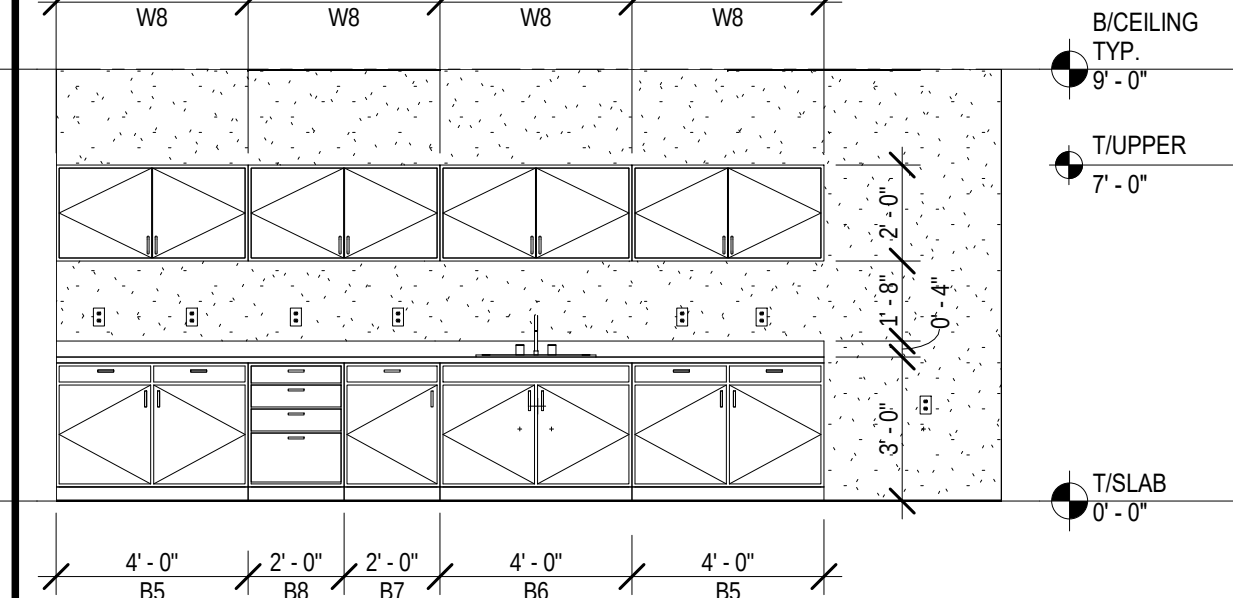


4 BREAK ROOM ELEVATION
SCALE: 1/4" = 1'-0"

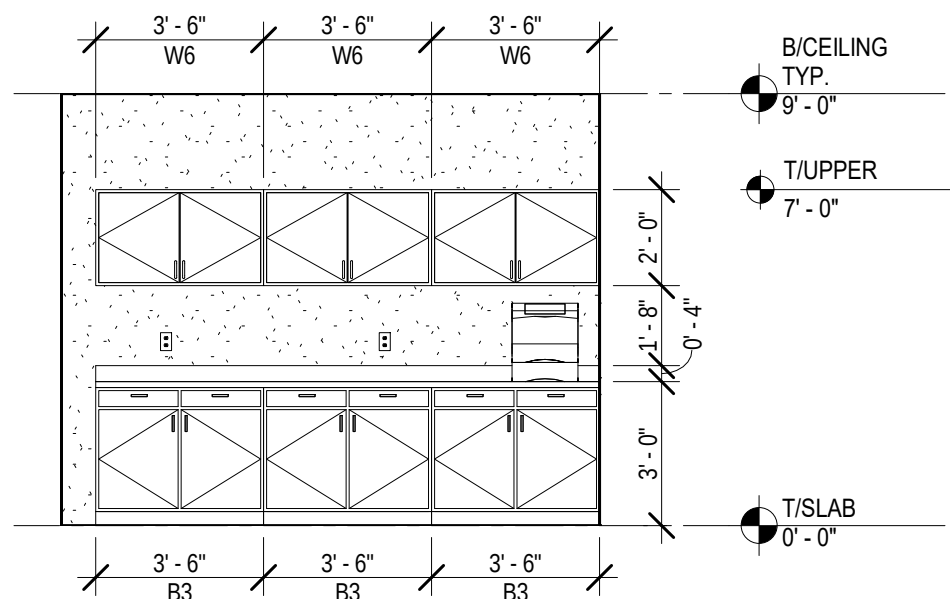


15 ECONOMIC CRIMES ELEVATION
SCALE: 1/4" = 1'-0"

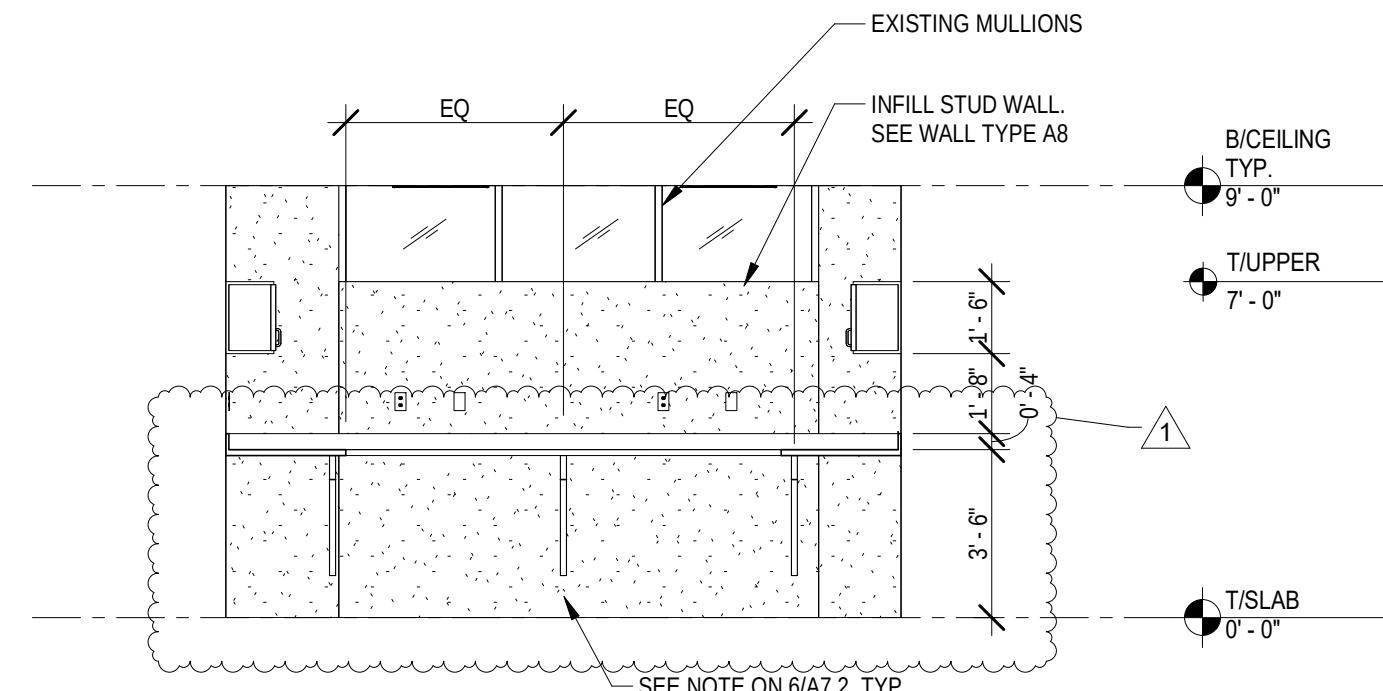


11 SEXUAL PREDATOR DETECTIVE
SCALE: 1/4" = 1'-0"

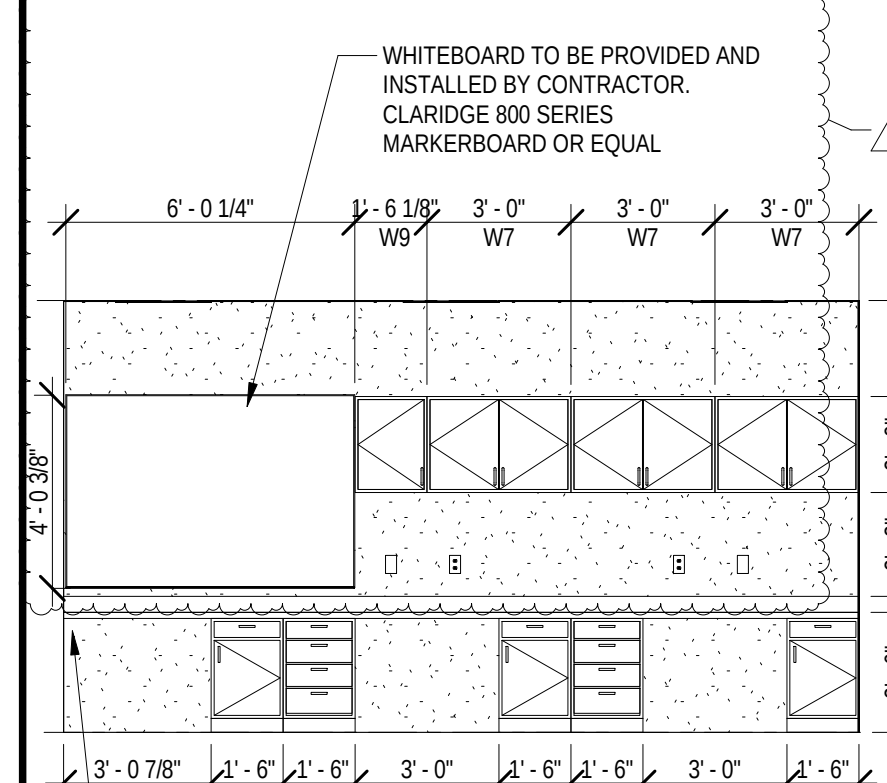


7 SEXUAL PREDATOR DETECTIVE
SCALE: 1/4" = 1'-0"

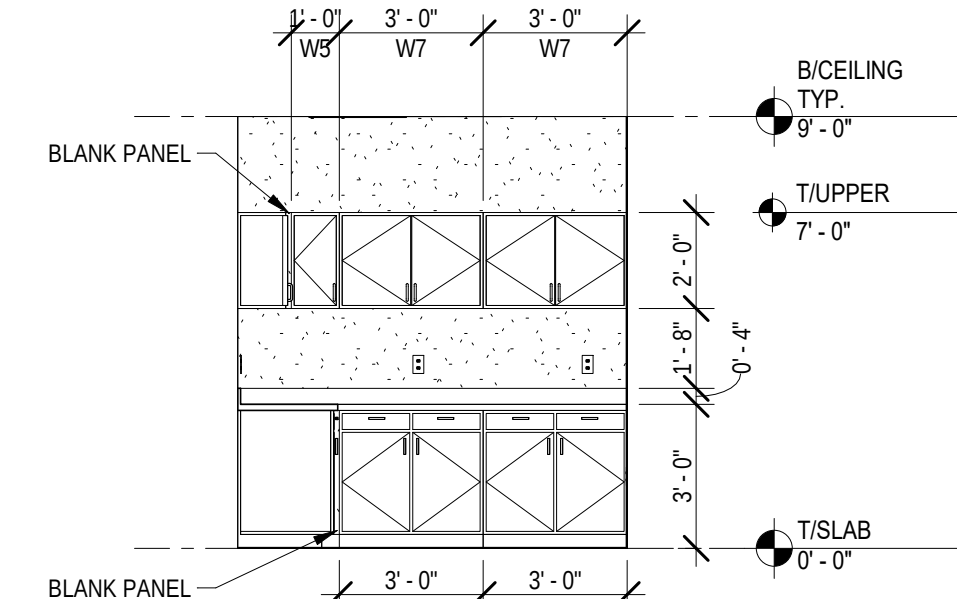


3 COPY / F.P. ROOM ELEVATION
SCALE: 1/4" = 1'-0"

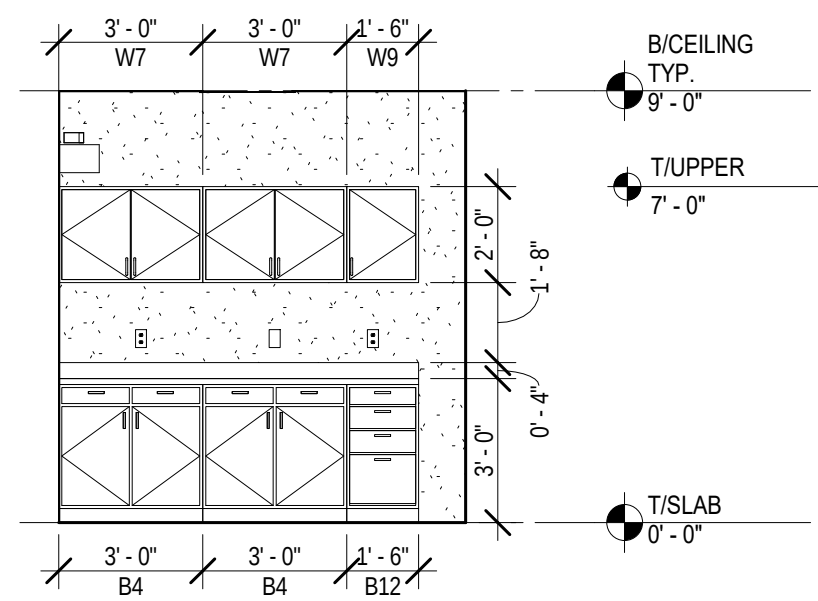


14 MISSING PERSONS ELEVATION
SCALE: 1/4" = 1'-0"

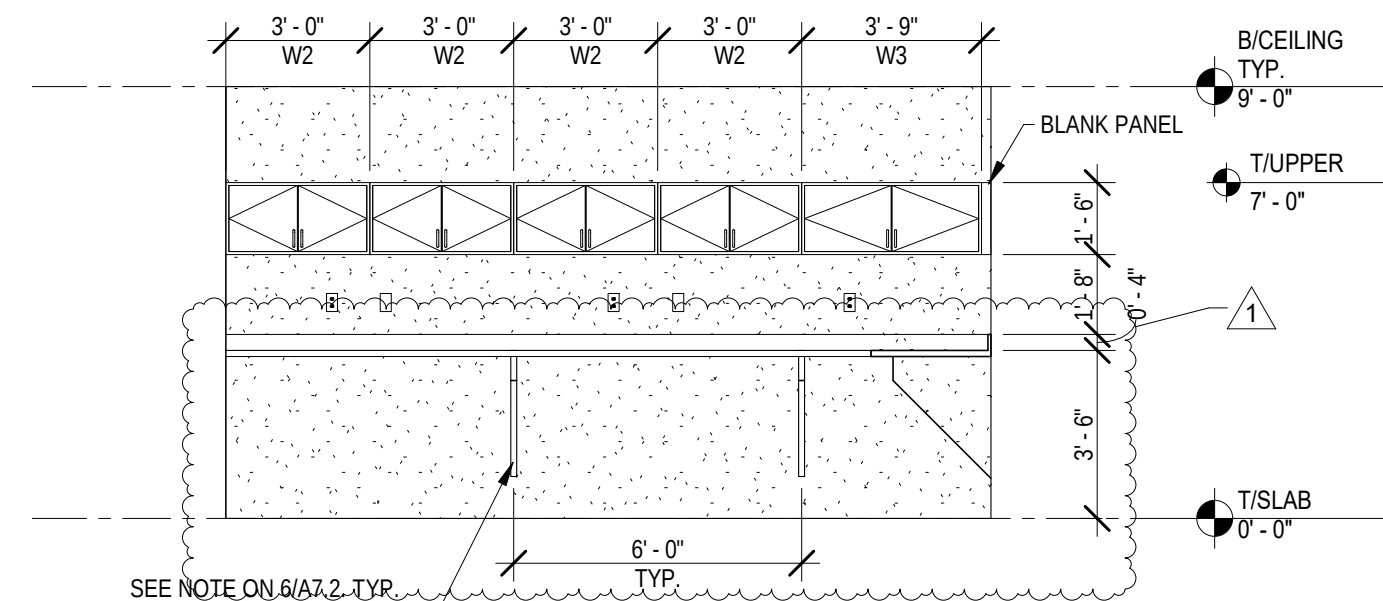


10 SEXUAL PREDATOR DETECTIVE
SCALE: 1/4" = 1'-0"

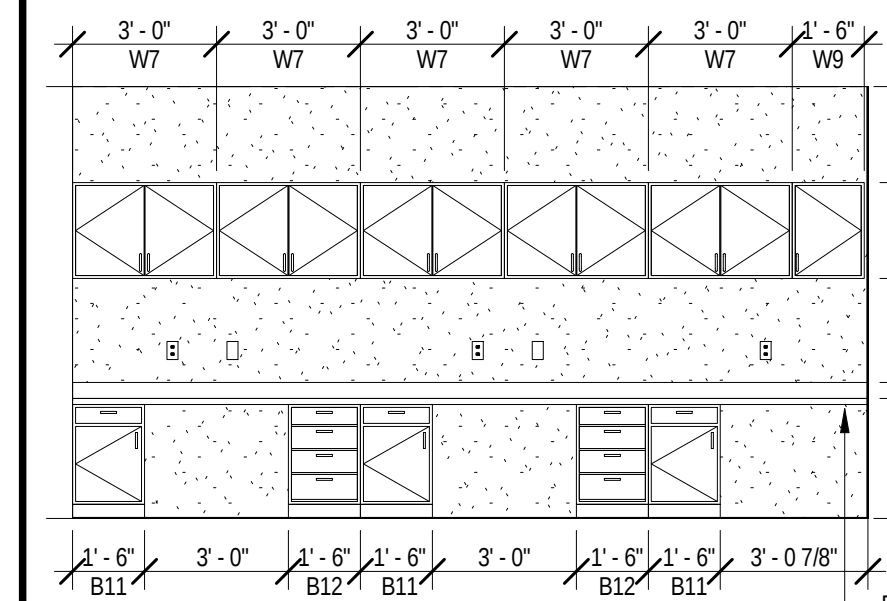


6 SEXUAL PREDATOR DETECTIVE
SCALE: 1/4" = 1'-0"

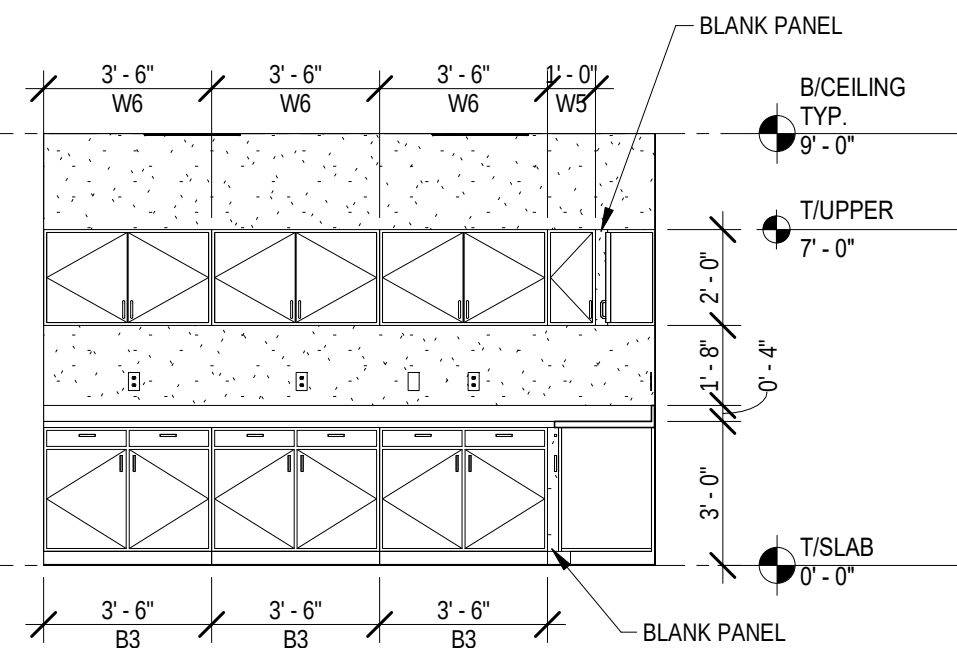


2 COPY / F.P. ROOM ELEVATION
SCALE: 1/4" = 1'-0"

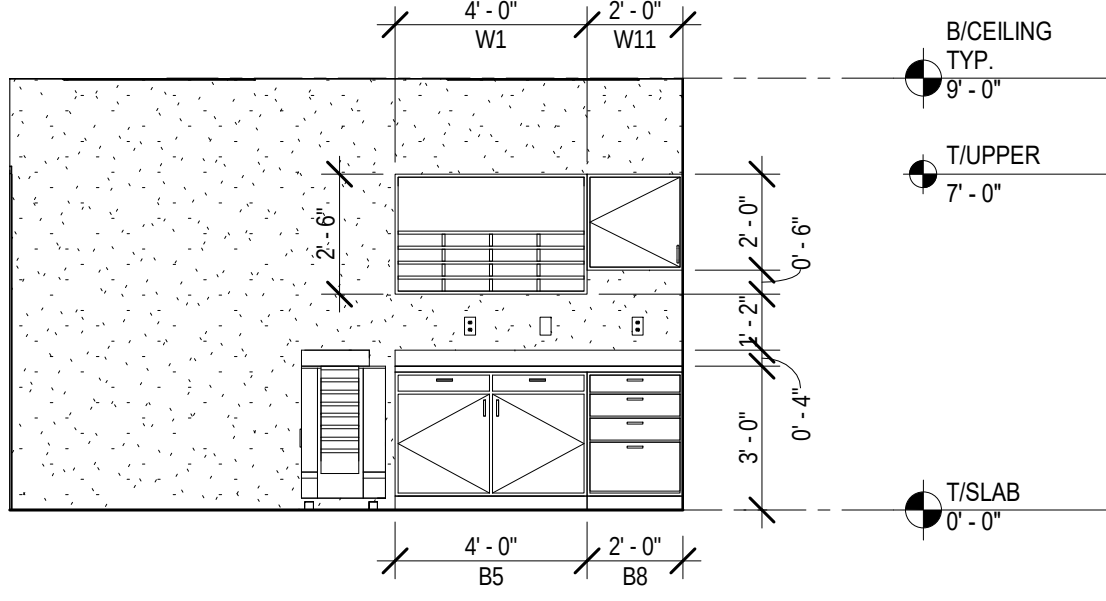


13 MAINTENANCE OFFICE ELEVATION
SCALE: 1/4" = 1'-0"

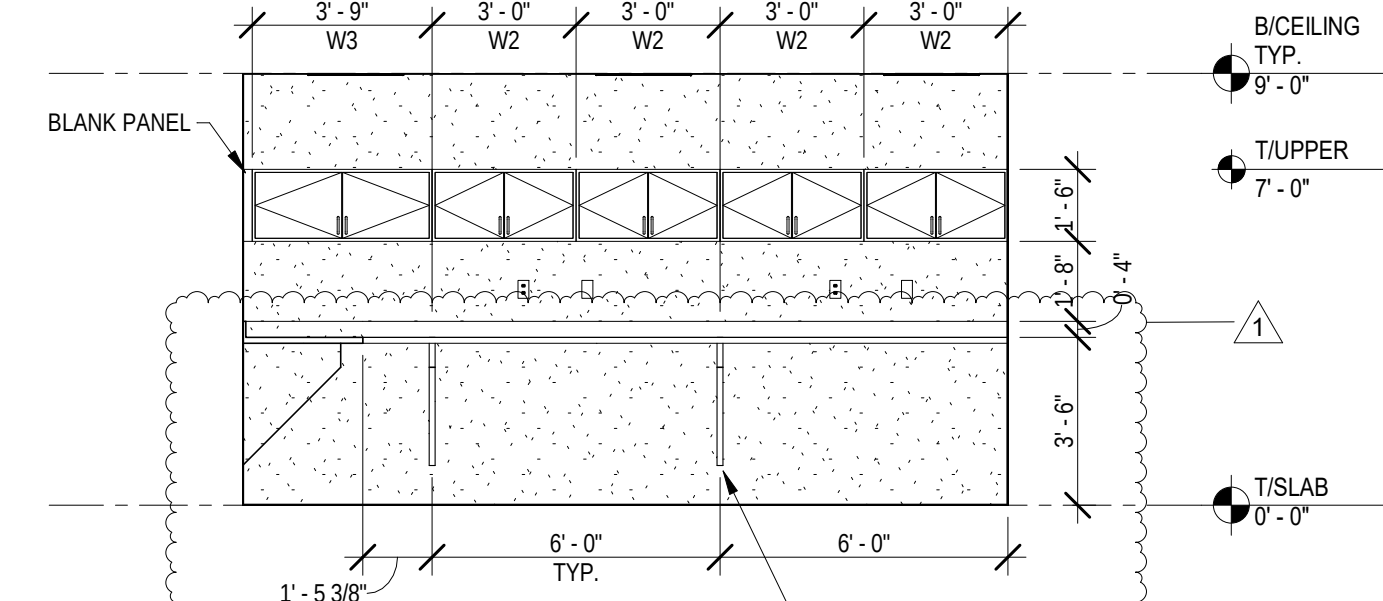

9 SEXUAL PREDATOR DETECTIVE
SCALE: 1/4" = 1'-0"

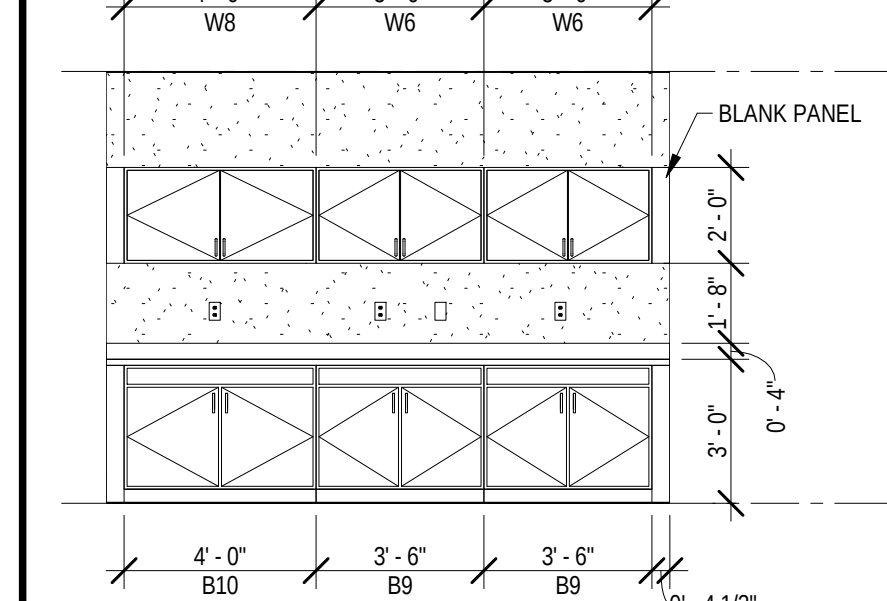

5 COPY ROOM ELEVATION
SCALE: 1/4" = 1'-0"

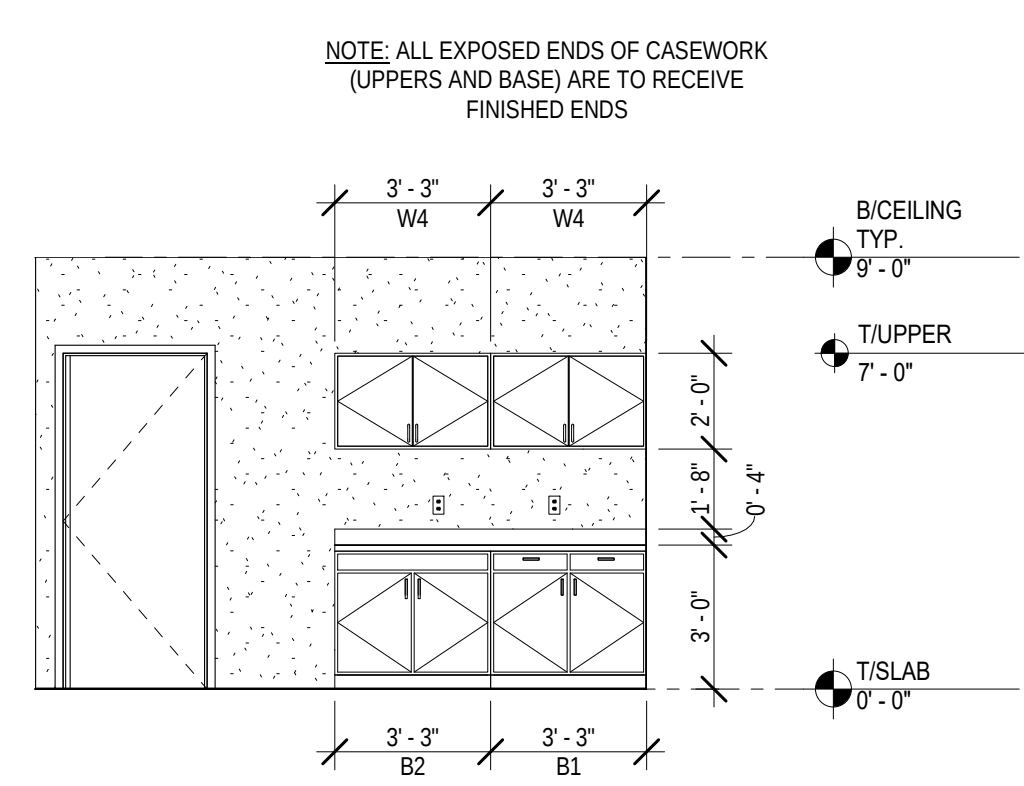

1 OFFICE SUPPLIES ELEVATION
SCALE: 1/4" = 1'-0"

No.	Date	Issues & Revisions
1	11/13/19	ADDENDUM #1
2	01/06/20	ADDENDUM #2

TO THE BEST OF THE ARCHITECT'S
AND/OR ENGINEER'S KNOWLEDGE
THESE PLANS AND SPECIFICATIONS
COMPLY WITH THE APPLICABLE
MINIMUM BUILDING CODES AND THE
APPLICABLE FIRE-SAFETY STANDARDS


Phase: 100% CONSTRUCTION DRAWINGS
Drawn By: JPR
Checked By: CKR
Job No: 19002
Date: SEPTEMBER 20, 2019
1/7/2020 10:44:47 AM

CASEWORK
ELEVATIONS


A7.2

DOOR SCHEDULE															REMARKS
NO.	TYPE	PAIR	WIDTH	HEIGHT	MAT	RATING	FINISH	HW	TYPE	FRAME	MAT	HEAD	JAMB	SILL	
101	A		3'-0"	7'-0"	SCWD		P	19	2		HM	6/A8.3	7/A8.3	5/A8.3	UNDERCUT
102	A		3'-0"	7'-0"	SCWD		P	19	2		HM	6/A8.3	7/A8.3	5/A8.3	UNDERCUT
103A	A		3'-0"	7'-0"	SCWD		P	10	2		HM	6/A8.3	7/A8.3	4/A8.3	
103B	A		3'-0"	7'-0"	SCWD	45 MIN	P	07	2		HM	6/A8.3	7/A8.3	4/A8.3	ACCESS CONTROL
104	B		3'-0"	7'-0"	SCWD	45 MIN	P	07	2		HM	6/A8.3	7/A8.3	4/A8.3	ACCESS CONTROL
105	A		3'-0"	7'-0"	SCWD		P	16	2		HM	6/A8.3	7/A8.3	4/A8.3	
106	A		3'-0"	7'-0"	SCWD		P	16	2		HM	6/A8.3	7/A8.3	4/A8.3	
107	A		3'-0"	7'-0"	SCWD		P	16	2		HM	6/A8.3	7/A8.3	4/A8.3	
108	A		3'-0"	7'-0"	SCWD		P	16	2		HM	6/A8.3	7/A8.3	4/A8.3	
109	A		3'-0"	7'-0"	SCWD		P	16	2		HM	6/A8.3	7/A8.3	4/A8.3	
110	A		3'-0"	7'-0"	SCWD		P	16	2		HM	6/A8.3	7/A8.3	4/A8.3	
111	A		3'-0"	7'-0"	SCWD		P	20	2		HM	6/A8.3	7/A8.3	5/A8.3	UNDERCUT
111A	A		2'-6"	7'-0"	SCWD		P	09	2		HM	6/A8.3	7/A8.3	4/A8.3	
112	A		3'-0"	7'-0"	SCWD		P	20	2		HM	6/A8.3	7/A8.3	5/A8.3	UNDERCUT
113	A		3'-0"	7'-0"	SCWD		P	10	2		HM	6/A8.3	7/A8.3	4/A8.3	
114	A		3'-0"	7'-0"	SCWD		P	16	2		HM	6/A8.3	7/A8.3	4/A8.3	
115	A		3'-0"	7'-0"	SCWD		P	16	2		HM	6/A8.3	7/A8.3	4/A8.3	
116	A		3'-0"	7'-0"	SCWD		P	16	2		HM	6/A8.3	7/A8.3	4/A8.3	
118	A		3'-0"	7'-0"	SCWD		P	07	2		HM	6/A8.3	7/A8.3	4/A8.3	ACCESS CONTROL
119	A		3'-0"	7'-0"	SCWD		P	16	2		HM	6/A8.3	7/A8.3	4/A8.3	
120	A		3'-0"	7'-0"	SCWD		P	16	2		HM	6/A8.3	7/A8.3	4/A8.3	
121	A		3'-0"	7'-0"	SCWD		P	16	2		HM	6/A8.3	7/A8.3	4/A8.3	
122	A		3'-0"	7'-0"	SCWD		P	10	2		HM	6/A8.3	7/A8.3	4/A8.3	
123	A		3'-0"	7'-0"	SCWD		P	16	2		HM	6/A8.3	7/A8.3	4/A8.3	
124	A		3'-0"	7'-0"	SCWD		P	07	2		HM	6/A8.3	7/A8.3	4/A8.3	ACCESS CONTROL
200	C		3'-0"	7'-0"	SCWD	45 MIN	P	18	2		HM	6/A8.3	7/A8.3	4/A8.3	
200A	C		3'-0"	7'-0"	SCWD	45 MIN	P	10	2		HM	6/A8.3	7/A8.3	4/A8.3	
200B	B		3'-0"	7'-0"	SCWD	45 MIN	P	10	2		HM	6/A8.3	7/A8.3	4/A8.3	
200C	B		3'-0"	7'-0"	SCWD		P	10	2		HM	6/A8.3	7/A8.3	4/A8.3	ACCESS CONTROL
200D	B		3'-0"	7'-0"	SCWD	45 MIN	P	10	2		HM	6/A8.3	7/A8.3	4/A8.3	
200E	B		3'-0"	7'-0"	SCWD	45 MIN	P	10	2		HM	6/A8.3	7/A8.3	4/A8.3	PINNED OPEN
200F	B		3'-0"	7'-0"	SCWD	45 MIN	P	07	2		HM	6/A8.3	7/A8.3	4/A8.3	
200G1	B		3'-0"	7'-0"	SCWD	45 MIN	P	10	2		HM	6/A8.3	7/A8.3	4/A8.3	
200G2	B		3'-0"	7'-0"	SCWD	45 MIN	P	10	2		HM	6/A8.3	7/A8.3	4/A8.3	
202	A		3'-0"	7'-0"	SCWD	45 MIN	P	10	2		HM	6/A8.3	7/A8.3	4/A8.3	
203	A		3'-0"	7'-0"	SCWD		P	16	2		HM	6/A8.3	7/A8.3	4/A8.3	
205	A		3'-0"	7'-0"	SCWD		P	14	2		HM	6/A8.3	7/A8.3	4/A8.3	
205A	A		2'-6"	7'-0"	SCWD	45 MIN	P	09	2		HM	6/A8.3	7/A8.3	4/A8.3	
206	A		3'-0"	7'-0"	SCWD		P	16	2		HM	6/A8.3	7/A8.3	4/A8.3	
207	A		3'-0"	7'-0"	SCWD		P	16	2		HM	6/A8.3	7/A8.3	4/A8.3	
208	A	PR	6'-0"	7'-0"	SCWD	45 MIN	P	05	2		HM	6/A8.3	7/A8.3	4/A8.3	
209	A		3'-0"	7'-0"	SCWD	45 MIN	P	20	2		HM	6/A8.3	7/A8.3	4/A8.3	
210	A		3'-0"	7'-0"	SCWD		P	20	2		HM	6/A8.3	7/A8.3	5/A8.3	
211	A		3'-0"	7'-0"	SCWD	45 MIN	P	20	2		HM	6/A8.3	7/A8.3	4/A8.3	
212	A		3'-0"	7'-0"	SCWD		P	20	2		HM	6/A8.3	7/A8.3	5/A8.3	
213	B	PR	6'-0"	7'-0"	SCWD	90 MIN	P	05	2		HM	6/A8.3	7/A8.3	4/A8.3	SEE MANUFACTURER SPECS ON FIRE-RATED GLAZING 13/A8.3
213A	B		3'-0"	7'-0"	SCWD	90 MIN	P	08	2		HM	6/A8.3	7/A8.3	4/A8.3	SEE MANUFACTURER SPECS ON FIRE-RATED GLAZING 13/A8.3
214	B		3'-0"	7'-0"	SCWD	45 MIN	P	10	2		HM	6/A8.3	7/A8.3	4/A8.3	
214A	A		3'-0"	7'-0"	SCWD		P	16	2		HM	6/A8.3	7/A8.3	4/A8.3	
214B	B		3'-0"	7'-0"	SCWD		P	10	2		HM	6/A8.3	7/A8.3	4/A8.3	
215	B		3'-0"	7'-0"	SCWD	45 MIN	P	10	2		HM	6/A8.3	7/A8.3	4/A8.3	
216	B		3'-0"	7'-0"	SCWD	45 MIN	P	10	2		HM	6/A8.3	7/A8.3	4/A8.3	
216A	A		3'-0"	7'-0"	SCWD	45 MIN	P	10	2		HM	6/A8.3	7/A8.3	4/A8.3	
217	A		3'-0"	7'-0"	SCWD	45 MIN	P	19	2		HM	6/A8.3	7/A8.3	5/A8.3	UNDERCUT
218	A		3'-0"	7'-0"	SCWD	45 MIN	P	19	2		HM	6/A8.3	7/A8.3	5/A8.3	UNDERCUT
218A	A		3'-0"	7'-0"	SCWD	45 MIN	P	11	2		HM	6/A8.3	7/A8.3	4/A8.3	UNDERCUT
219	A		3'-0"	7'-0"	SCWD	45 MIN	P	09	2		HM	6/A8.3	7/A8.3	4/A8.3	UNDERCUT
220	B		3'-0"	7'-0"	SCWD	45 MIN	P	09	2		HM	6/A8.3	7/A8.3	4/A8.3	
221	A		3'-0"	7'-0"	SCWD	45 MIN	P	17	2		HM	6/A8.3	7/A8.3	4/A8.3	
222	A		3'-0"	7'-0"	SCWD	45 MIN	P	16	2		HM	6/A8.3	7/A8.3	4/A8.3	
223	A		3'-0"	7'-0"	SCWD	45 MIN	P	16	2		HM	6/A8.3	7/A8.3	4/A8.3	
224	A		3'-0"	7'-0"	SCWD	45 MIN	P	16	2		HM	6/A8.3	7/A8.3	4/A8.3	
225	A		3'-0"	7'-0"	SCWD	45 MIN	P	16	2		HM	6/A8.3	7/A8.3	4/A8.3	
226	A		3'-0"	7'-0"	SCWD	45 MIN	P	16	2		HM	6/A8.3	7/A8.3	4/A8.3	
227	A		3'-0"	7'-0"	SCWD	45 MIN	P	16	2		HM	6/A8.3	7/A8.3	4/A8.3	


DOOR SCHEDULE															
DOOR									FRAME			DETAILS			REMARKS
NO.	TYPE	PAIR	WIDTH	HEIGHT	MAT	RATING	FINISH	HW	TYPE	MAT	HEAD	JAMB	SILL		
228	A		3'-0"	7'-0"	SCWD	45 MIN	P	16	2	HM	6/A8.3	7/A8.3	4/A8.3		
229	A		3'-0"	7'-0"	SCWD	45 MIN	P	16	2	HM	6/A8.3	7/A8.3	4/A8.3		
230	A		3'-0"	7'-0"	SCWD	45 MIN	P	09	2	HM	6/A8.3	7/A8.3	4/A8.3		
231	A		3'-0"	7'-0"	SCWD	45 MIN	P	07	2	HM	6/A8.3	7/A8.3	4/A8.3	ACCESS CONTROL	
232	D		3'-0"	7'-0"	SCWD	45 MIN	P	07	2	HM	6/A8.3	7/A8.3	4/A8.3	ACCESS CONTROL SEE MANUFACTURER SPECS ON FIRE-RATED LOUVER 14/A8.3	
233	A		3'-0"	7'-0"	SCWD	45 MIN	P	16	2	HM	6/A8.3	7/A8.3	4/A8.3		
234	A		3'-0"	7'-0"	SCWD	45 MIN	P	10	2	HM	6/A8.3	7/A8.3	4/A8.3		
234A	A		3'-0"	7'-0"	SCWD	45 MIN	P	09	2	HM	6/A8.3	7/A8.3	4/A8.3	UNDERCUT	
235	A		3'-0"	7'-0"	SCWD	45 MIN	P	19	2	HM	6/A8.3	7/A8.3	5/A8.3	UNDERCUT	
236	B		3'-0"	7'-0"	SCWD	45 MIN	P	16	2	HM	6/A8.3	7/A8.3	4/A8.3		
237	A		3'-0"	7'-0"	SCWD	45 MIN	P	07	2	HM	6/A8.3	7/A8.3	4/A8.3	ACCESS CONTROL	
239	A		3'-0"	7'-0"	SCWD	45 MIN	P	16	2	HM	6/A8.3	7/A8.3	4/A8.3		
240	B		3'-0"	7'-0"	SCWD	45 MIN	P	10	2	HM	6/A8.3	7/A8.3	4/A8.3		
240A	A		3'-0"	7'-0"	SCWD		P	17	2	HM	6/A8.3	7/A8.3	4/A8.3		
240B	A		3'-0"	7'-0"	SCWD		P	17	2	HM	6/A8.3	7/A8.3	4/A8.3		
241	A		3'-0"	7'-0"	SCWD	45 MIN	P	12	2	HM	8/A8.3	9/A8.3	4/A8.3		
242	A		3'-0"	7'-0"	SCWD	45 MIN	P	12	2	HM	8/A8.3	9/A8.3	4/A8.3		
243	E		3'-0"	7'-0"	HM	45 MIN	P	13	1	HM	8/A8.3	9/A8.3	4/A8.3	MAXIMUM DUTY 14 GA.	
244	E		3'-0"	7'-0"	HM	45 MIN	P	13	1	HM	8/A8.3	9/A8.3	4/A8.3	MAXIMUM DUTY 14 GA.	
245	B		3'-0"	7'-0"	SCWD	45 MIN	P	10	2	HM	6/A8.3	7/A8.3	4/A8.3		
245A	A		3'-0"	7'-0"	SCWD		P	17	2	HM	6/A8.3	7/A8.3	4/A8.3		
245B	A		3'-0"	7'-0"	SCWD		P	17	2	HM	6/A8.3	7/A8.3	4/A8.3		
245C	A		3'-0"	7'-0"	SCWD		P	17	2	HM	6/A8.3	7/A8.3	4/A8.3		
245D	B		3'-0"	7'-0"	SCWD	45 MIN	P	10	2	HM	6/A8.3	7/A8.3	4/A8.3		
245E	B		3'-0"	7'-0"	SCWD		P	10	2	HM	6/A8.3	7/A8.3	4/A8.3		
246A	A		3'-0"	7'-0"	SCWD		P	17	2	HM	6/A8.3	7/A8.3	4/A8.3		
246B	A		3'-0"	7'-0"	SCWD		P	17	2	HM	6/A8.3	7/A8.3	4/A8.3		
246C	B		3'-0"	7'-0"	SCWD		P	10	2	HM	6/A8.3	7/A8.3	4/A8.3		
247	A		3'-0"	7'-0"	SCWD		P	07	2	HM	6/A8.3	7/A8.3	4/A8.3	ACCESS CONTROL	
247A	A		3'-0"	7'-0"	SCWD		P	07	2	HM	6/A8.3	7/A8.3	4/A8.3	ACCESS CONTROL	
248	A		3'-0"	7'-0"	SCWD		P	16	2	HM	6/A8.3	7/A8.3	4/A8.3		
249	A		3'-0"	7'-0"	SCWD		P	07	2	HM	6/A8.3	7/A8.3	4/A8.3		
250	B		3'-0"	7'-0"	SCWD		P	10	2	HM	6/A8.3	7/A8.3	4/A8.3		
250A	A		3'-0"	7'-0"	SCWD		P	16	2	HM	6/A8.3	7/A8.3	4/A8.3		
250B	A		3'-0"	7'-0"	SCWD		P	17	2	HM	6/A8.3	7/A8.3	4/A8.3		
250C	A		3'-0"	7'-0"	SCWD		P	17	2	HM	6/A8.3	7/A8.3	4/A8.3		
250E	B		3'-0"	7'-0"	SCWD	45 MIN	P	10	2	HM	6/A8.3	7/A8.3	4/A8.3		
251	A		3'-0"	7'-0"	SCWD	45 MIN	P	07	2	HM	6/A8.3	7/A8.3	4/A8.3	ACCESS CONTROL	
252	B		3'-0"	7'-0"	SCWD	45 MIN	P	10	2	HM	6/A8.3	7/A8.3	4/A8.3		
252A	A		3'-0"	7'-0"	SCWD	45 MIN	P	07	2	HM	6/A8.3	7/A8.3	4/A8.3	ACCESS CONTROL	
253	A		3'-0"	7'-0"	SCWD		P	19	2	HM	6/A8.3	7/A8.3	5/A8.3	UNDERCUT	
254	A		3'-0"	7'-0"	SCWD		P	19	2	HM	6/A8.3	7/A8.3	5/A8.3	UNDERCUT	
255	A		3'-0"	7'-0"	SCWD	45 MIN	P	07	2	HM	6/A8.3	7/A8.3	4/A8.3	ACCESS CONTROL	
255A	B		3'-0"	7'-0"	SCWD		P	18	2	HM	6/A8.3	7/A8.3	4/A8.3		
255B	B		3'-0"	7'-0"	SCWD	45 MIN	P	18	2	HM	6/A8.3	7/A8.3	4/A8.3		
257	A		3'-0"	7'-0"	SCWD	45 MIN	P	07	2	HM	6/A8.3	7/A8.3	4/A8.3	ACCESS CONTROL	
258	A		3'-0"	7'-0"	SCWD	45 MIN	P	09	2	HM	6/A8.3	7/A8.3	4/A8.3		
258A	A		3'-0"	7'-0"	SCWD	45 MIN	P	09	2	HM	6/A8.3	7/A8.3	4/A8.3		
260	C		3'-0"	7'-0"	SCWD	45 MIN	P	20	2	HM	6/A8.3	7/A8.3	4/A8.3		
260A	A		3'-0"	7'-0"	SCWD	45 MIN	P	15	2	HM	6/A8.3	7/A8.3	4/A8.3		
901	A		3'-0"	7'-0"	SCWD		P	09	2	HM	6/A8.3	7/A8.3	4/A8.3	UNDERCUT	
901	A		3'-0"	7'-0"	HM		P	04	2	HM	12/A8.3	11/A8.3	10/A8.3	ACCESS CONTROL	
902	EXST		3'-0"	7'-0"	EXST		EXST	EXST	EXST	EXST	EXST	EXST	EXST	ACCESS CONTROL - EXISTING TO REMAIN	
903	D		3'-0"	7'-0"	HM		P	03	2	HM	12/A8.3	11/A8.3	10/A8.3		
904	D		3'-0"	7'-0"	HM		P	03	2	HM	12/A8.3	11/A8.3	10/A8.3	ACCESS CONTROL	
905	A		3'-0"	7'-0"	HM		P	03B	2	HM	12/A8.3	11/A8.3	10/A8.3		
906	A		3'-0"	7'-0"	HM		P	03A	2	HM	12/A8.3	11/A8.3	10/A8.3	ACCESS CONTROL	
907	A		3'-0"	7'-0"	HM		P	03A	2	HM	12/A8.3	11/A8.3	10/A8.3	ACCESS CONTROL	
908	EXST		3'-0"	7'-0"	EXST		EXST	EXST	EXST	EXST	EXST	EXST	EXST	ACCESS CONTROL - EXISTING TO REMAIN	
909	EXST		3'-0"	7'-0"	EXST		EXST	EXST	EXST	EXST	EXST	EXST	EXST	LOCKED & CLOSED - EXISTING TO REMAIN	
910	EXST		3'-0"	7'-0"	EXST		EXST	EXST	EXST	EXST	EXST	EXST	EXST	LOCKED & CLOSED - EXISTING TO REMAIN	
911	EXST		3'-0"	7'-0"	EXST		EXST	EXST	EXST	EXST	EXST	EXST	EXST	ACCESS CONTROL - EXISTING TO REMAIN	
912	EXST		3'-0"	7'-0"	EXST		EXST	EXST	EXST	EXST	EXST	EXST	EXST	LOCKED & CLOSED - EXISTING TO REMAIN	
913	EXST		3'-0"	7'-0"	EXST		EXST	EXST	EXST	EXST	EXST	EXST	EXST	TIMED ACCESS CONTROL - EXISTING TO REMAIN	
914	EXST		3'-0"	7'-0"	EXST		EXST	EXST	EXST	EXST	EXST	EXST	EXST	TIMED ACCESS CONTROL - EXISTING TO REMAIN	

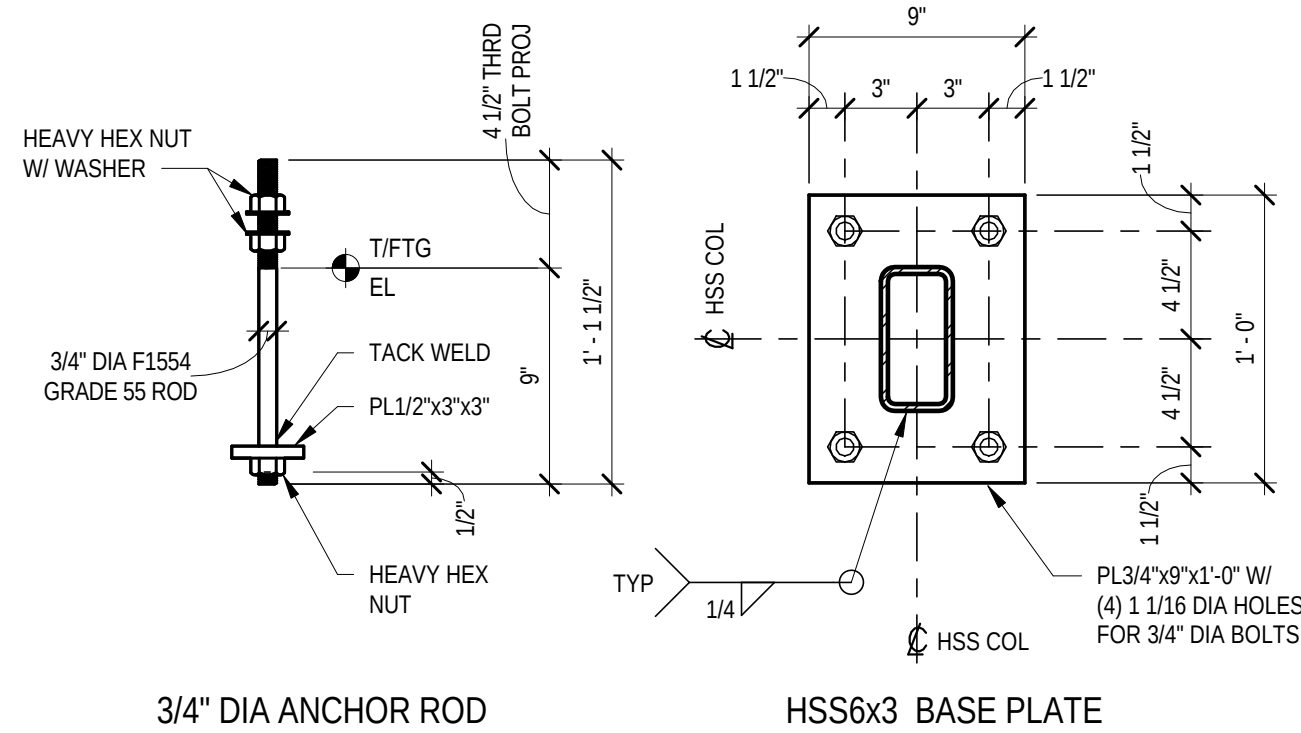


4 DETAIL
SCALE: 1 1/2" = 1'-0"

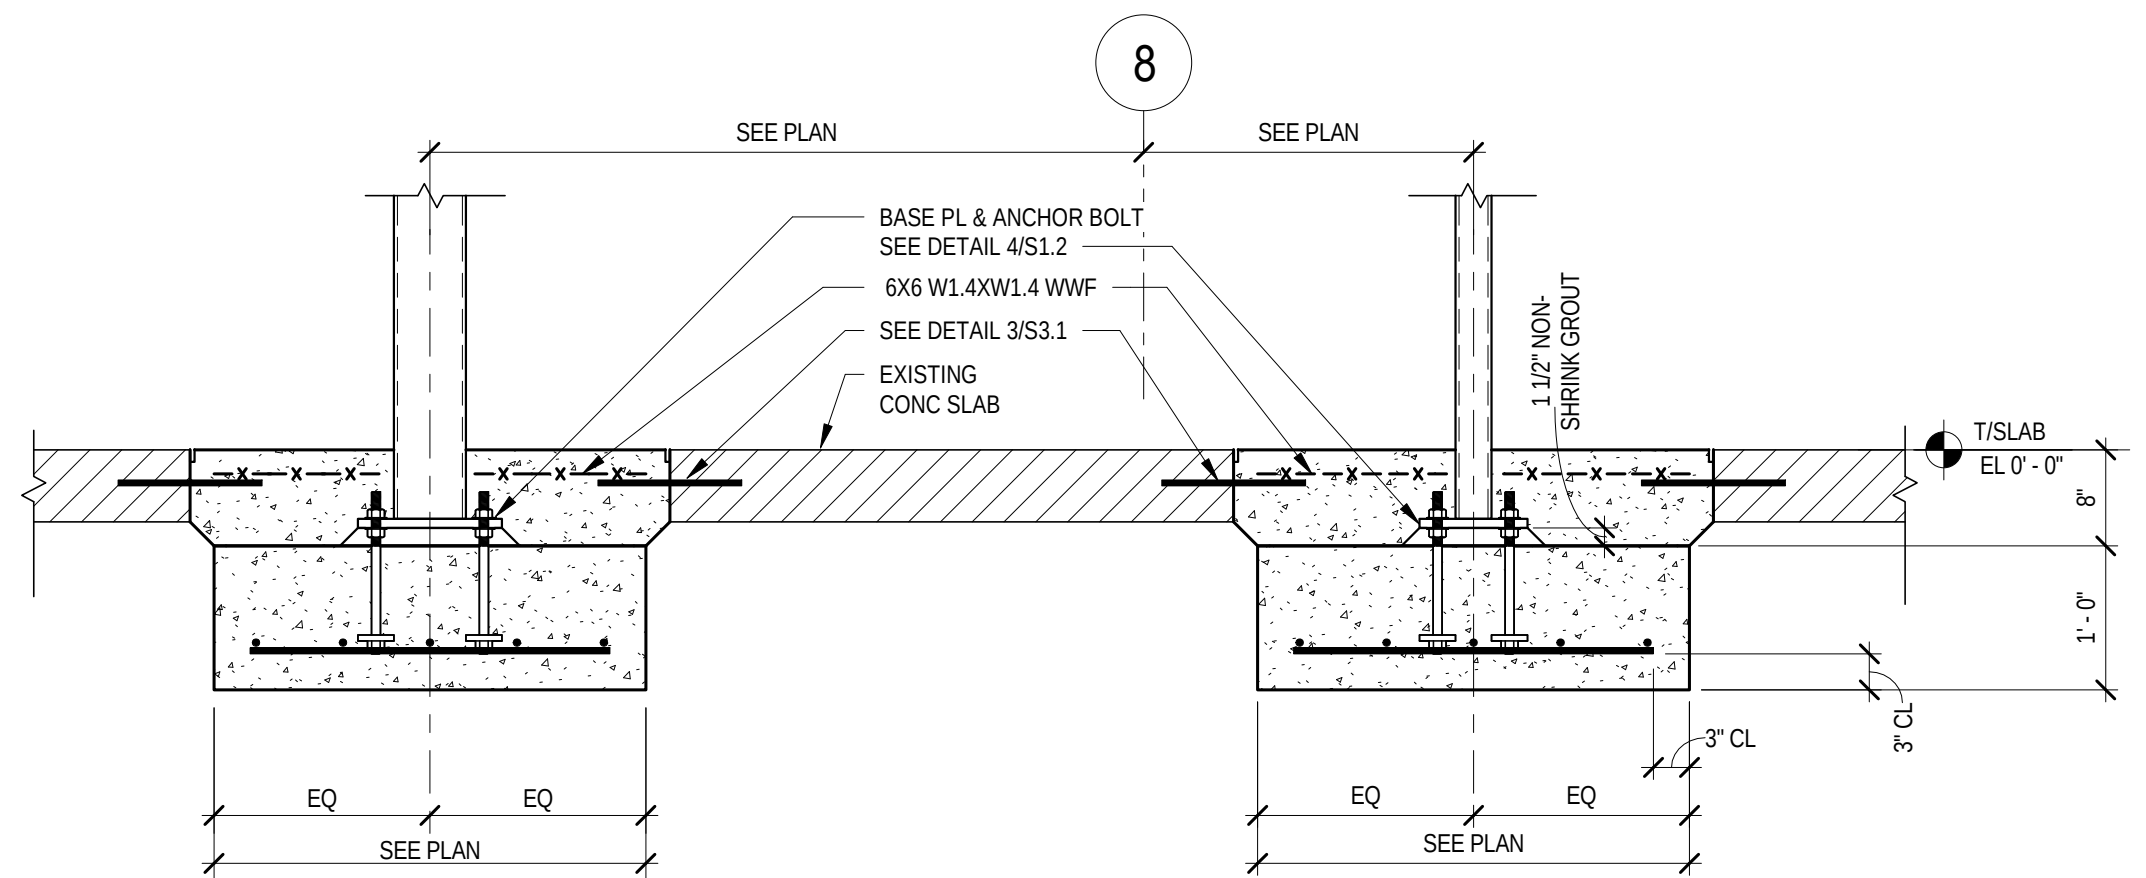

3 SECTION
SCALE: 3/4" = 1'-0"

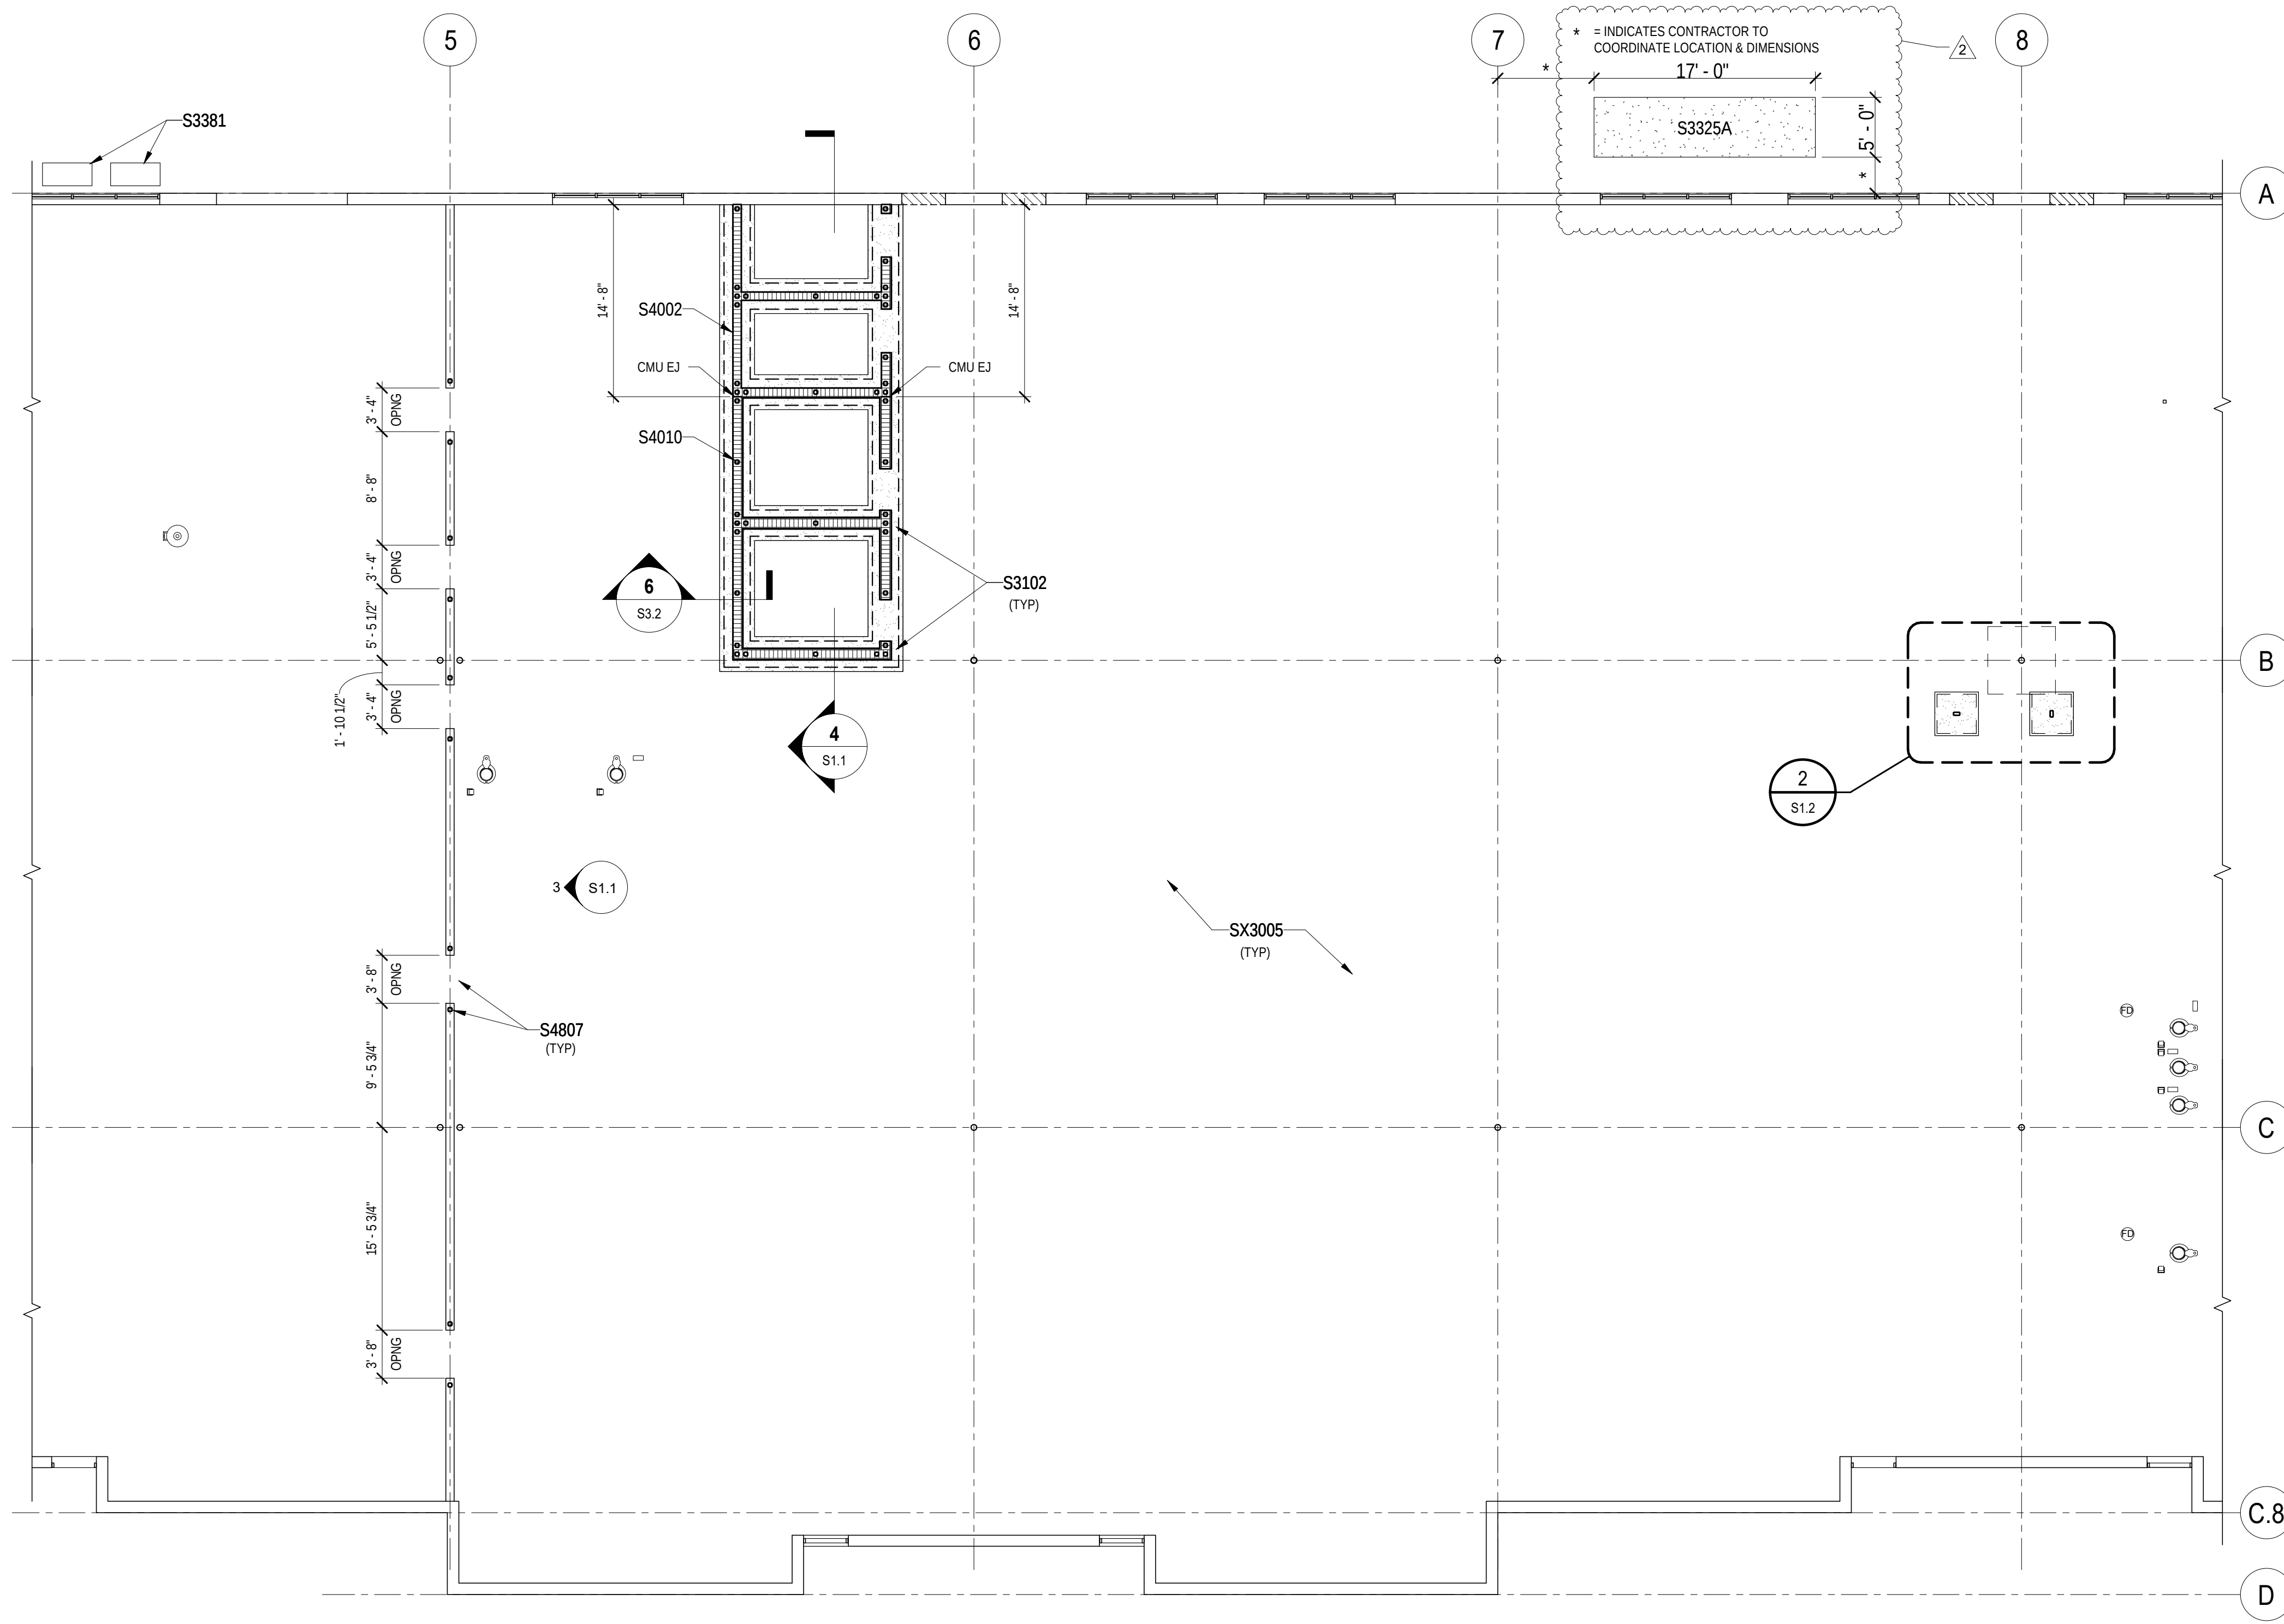

KEYNOTE LEGEND	
NO.	DESCRIPTION
S3102	FOR REINFORCEMENT CONTINUITY AT INTERSECTING ELEMENTS SEE "CONTINUITY OF FDN REINF @ CORNERS & INTERSECTIONS"
S3106	DRILL & EPOXY GROUT #5 X 2'-6" @ 12" OC INTO CENTER OF EXST FTG W/ 12" EMBEDMENT (MIN 2 DOWELS)
S3117	CONCRETE FOOTING WITH SLAB INFILL - SEE SECTION
S3325A	10" (MIN) 4,000 PSI CONC SLAB ON GRADE REINFORCED W/ #7 @ 12"OC EW T&B OVER COMPACTED FILL
S3381	ISOLATED EXTERIOR EQUIPMENT PAD, SEE "TYP EQUIPMENT PADS"
S4002	8" MASONRY WALL SYSTEM
S4010	VERTICAL FILLED CELL MASONRY WALL REINFORCING
S4807	EXISTING 8" MASONRY WALL WITH NEW OPENING. REFER TO PRECAST LINTEL INSTALLATION @ EXISTING CMU WALL DETAIL 2/S3.2 & TYP RETROFIT FILLED CELL MASONRY REINFORCEMENT DETAIL 4/S3.2
S5329	3/4" BASE PLATE W/ (4) 3/4" DIA BOLTS - SEE DETAIL
SX3005	EXISTING CONCRETE SLAB
SX3101	EXISTING CONCRETE FOUNDATION PROTECT & MAINTAIN
SX5001	EXISTING STEEL COLUMN PROTECT & MAINTAIN

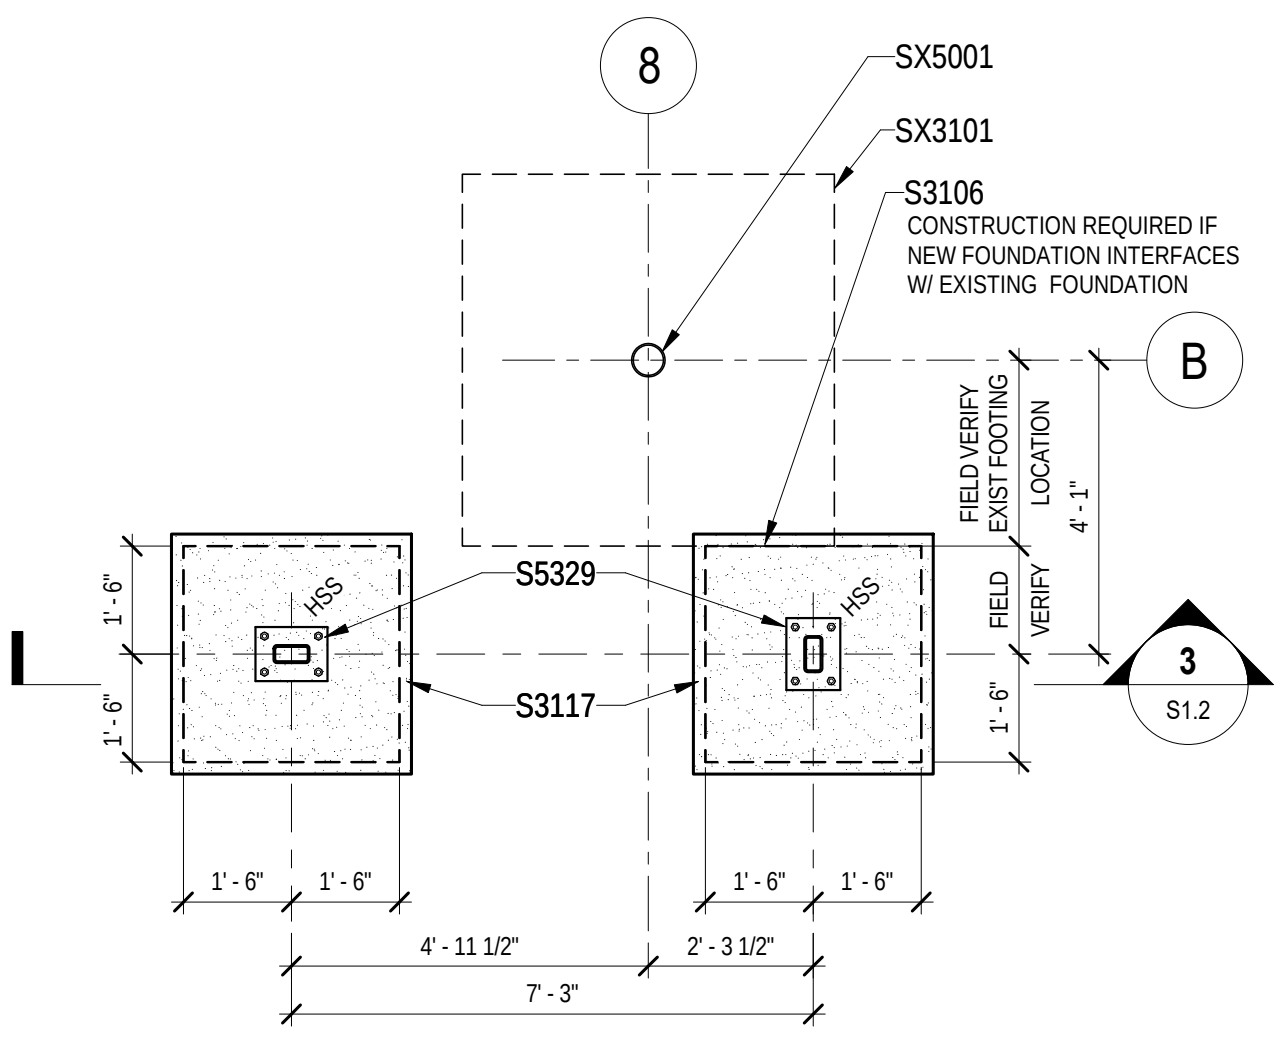

2 HSS6x3 COLUMN FOUNDATION
SCALE: 3/8" = 1'-0"

- LEGEND**
- = INDICATES VERTICAL REBAR IN GROUT FILLED CELL OF NEW MASONRY WALL. REF "TYP VERT FILLED CELL MASONRY REINFORCEMENT (UON)" REFER TO DETAIL 5 ON DWG S3.2 & "TYPICAL MASONRY WALL REINF W/ BOND BEAMS" REFER TO ISOMETRIC DETAIL 1 ON DWG S3.2.
 - = INDICATES NEW VERTICAL REBAR IN GROUT FILLED CELL AT EXISTING MASONRY WALL. REF "TYP RETROFIT FILLED CELL MASONRY REINFORCEMENT" DETAIL 4 ON DWG S3.2.
 - = INDICATES MASONRY CONTROL JOINT - REFER TO DETAIL 11 ON DWG S3.2.

1 PARTIAL SLAB PLAN
SCALE: 1/8" = 1'-0"

LONG & ASSOCIATES
architects | engineers, inc.

4525 South Manhattan Avenue, Tampa, FL 33611-2305
T 813.839.0506 F 813.839.4616 A AAC001604 1628 CCG1511025
www.longandassociates.com

THIS DOCUMENT IS COPYRIGHTED MATERIAL. ANY REPRODUCTION, UNAUTHORIZED USE, DISSEMINATION OR DISTRIBUTION WITHOUT THE EXPRESS WRITTEN CONSENT OF LONG & ASSOCIATES IS PROHIBITED AND ILLEGAL.

HILLSBOROUGH COUNTY SHERIFF'S OFFICE

PINEBROOK BUILDING 4 INTERIOR RENOVATION

1220 - 1238 TECH BLVD.
TAMPA, FL 33613

Seal

PAUL E. WIECZOREK, P.E.
PE 52804

No.	Date	Issues & Revisions
2	01/06/20	ADDENDUM #2

TO THE BEST OF THE ARCHITECT'S AND/OR ENGINEER'S KNOWLEDGE THESE PLANS AND SPECIFICATIONS COMPLY WITH THE APPLICABLE MINIMUM BUILDING CODES AND THE APPLICABLE FIRE-SAFETY STANDARDS

Phase: 100% CONSTRUCTION DRAWINGS
Drawn By: L&A
Checked By: PW
Job No: 19002
Date: SEPTEMBER 20, 2019
1/10/2020 8:47:25 AM

PARTIAL SLAB PLAN

S1.2