

*2025-009 ARCHITECTURAL AND
ENGINEERING SERVICES FOR THE DESIGN OF A
NEW 911 COMMUNICATIONS CENTER*

4.24.2025

Questions & Answers

#1

- 1. Can the HCSO please give an approximate site location on the campus?**

Answer: See Attached

- 2. Is there a construction budget in mind for this project?**

Answer: The budget for this project has not been established at this time. HCSO will address the budget prior to fee proposal request.

**HILLSBOROUGH COUNTY
SHERIFF'S OFFICE**

CHAD CHRONISTER, SHERIFF

POST OFFICE BOX 3371
TAMPA FLORIDA 33601

www.teamhcsso.com

[illegible]

Client

Hillsborough County
Sheriff's Office

Project

NEW
HILLSBOROUGH
COUNTY SHERIFF'S
OPERATION
CENTER

Enter address here
Address Line 2

AREA KEY PLAN

Sheet Name

Existing Site Plan

Project number

Project Number

Issue Date

Issue Date

Drawn by

Author


Drawn by	
Checked by	

Checker

C100

Scale

1" = 60'-0"

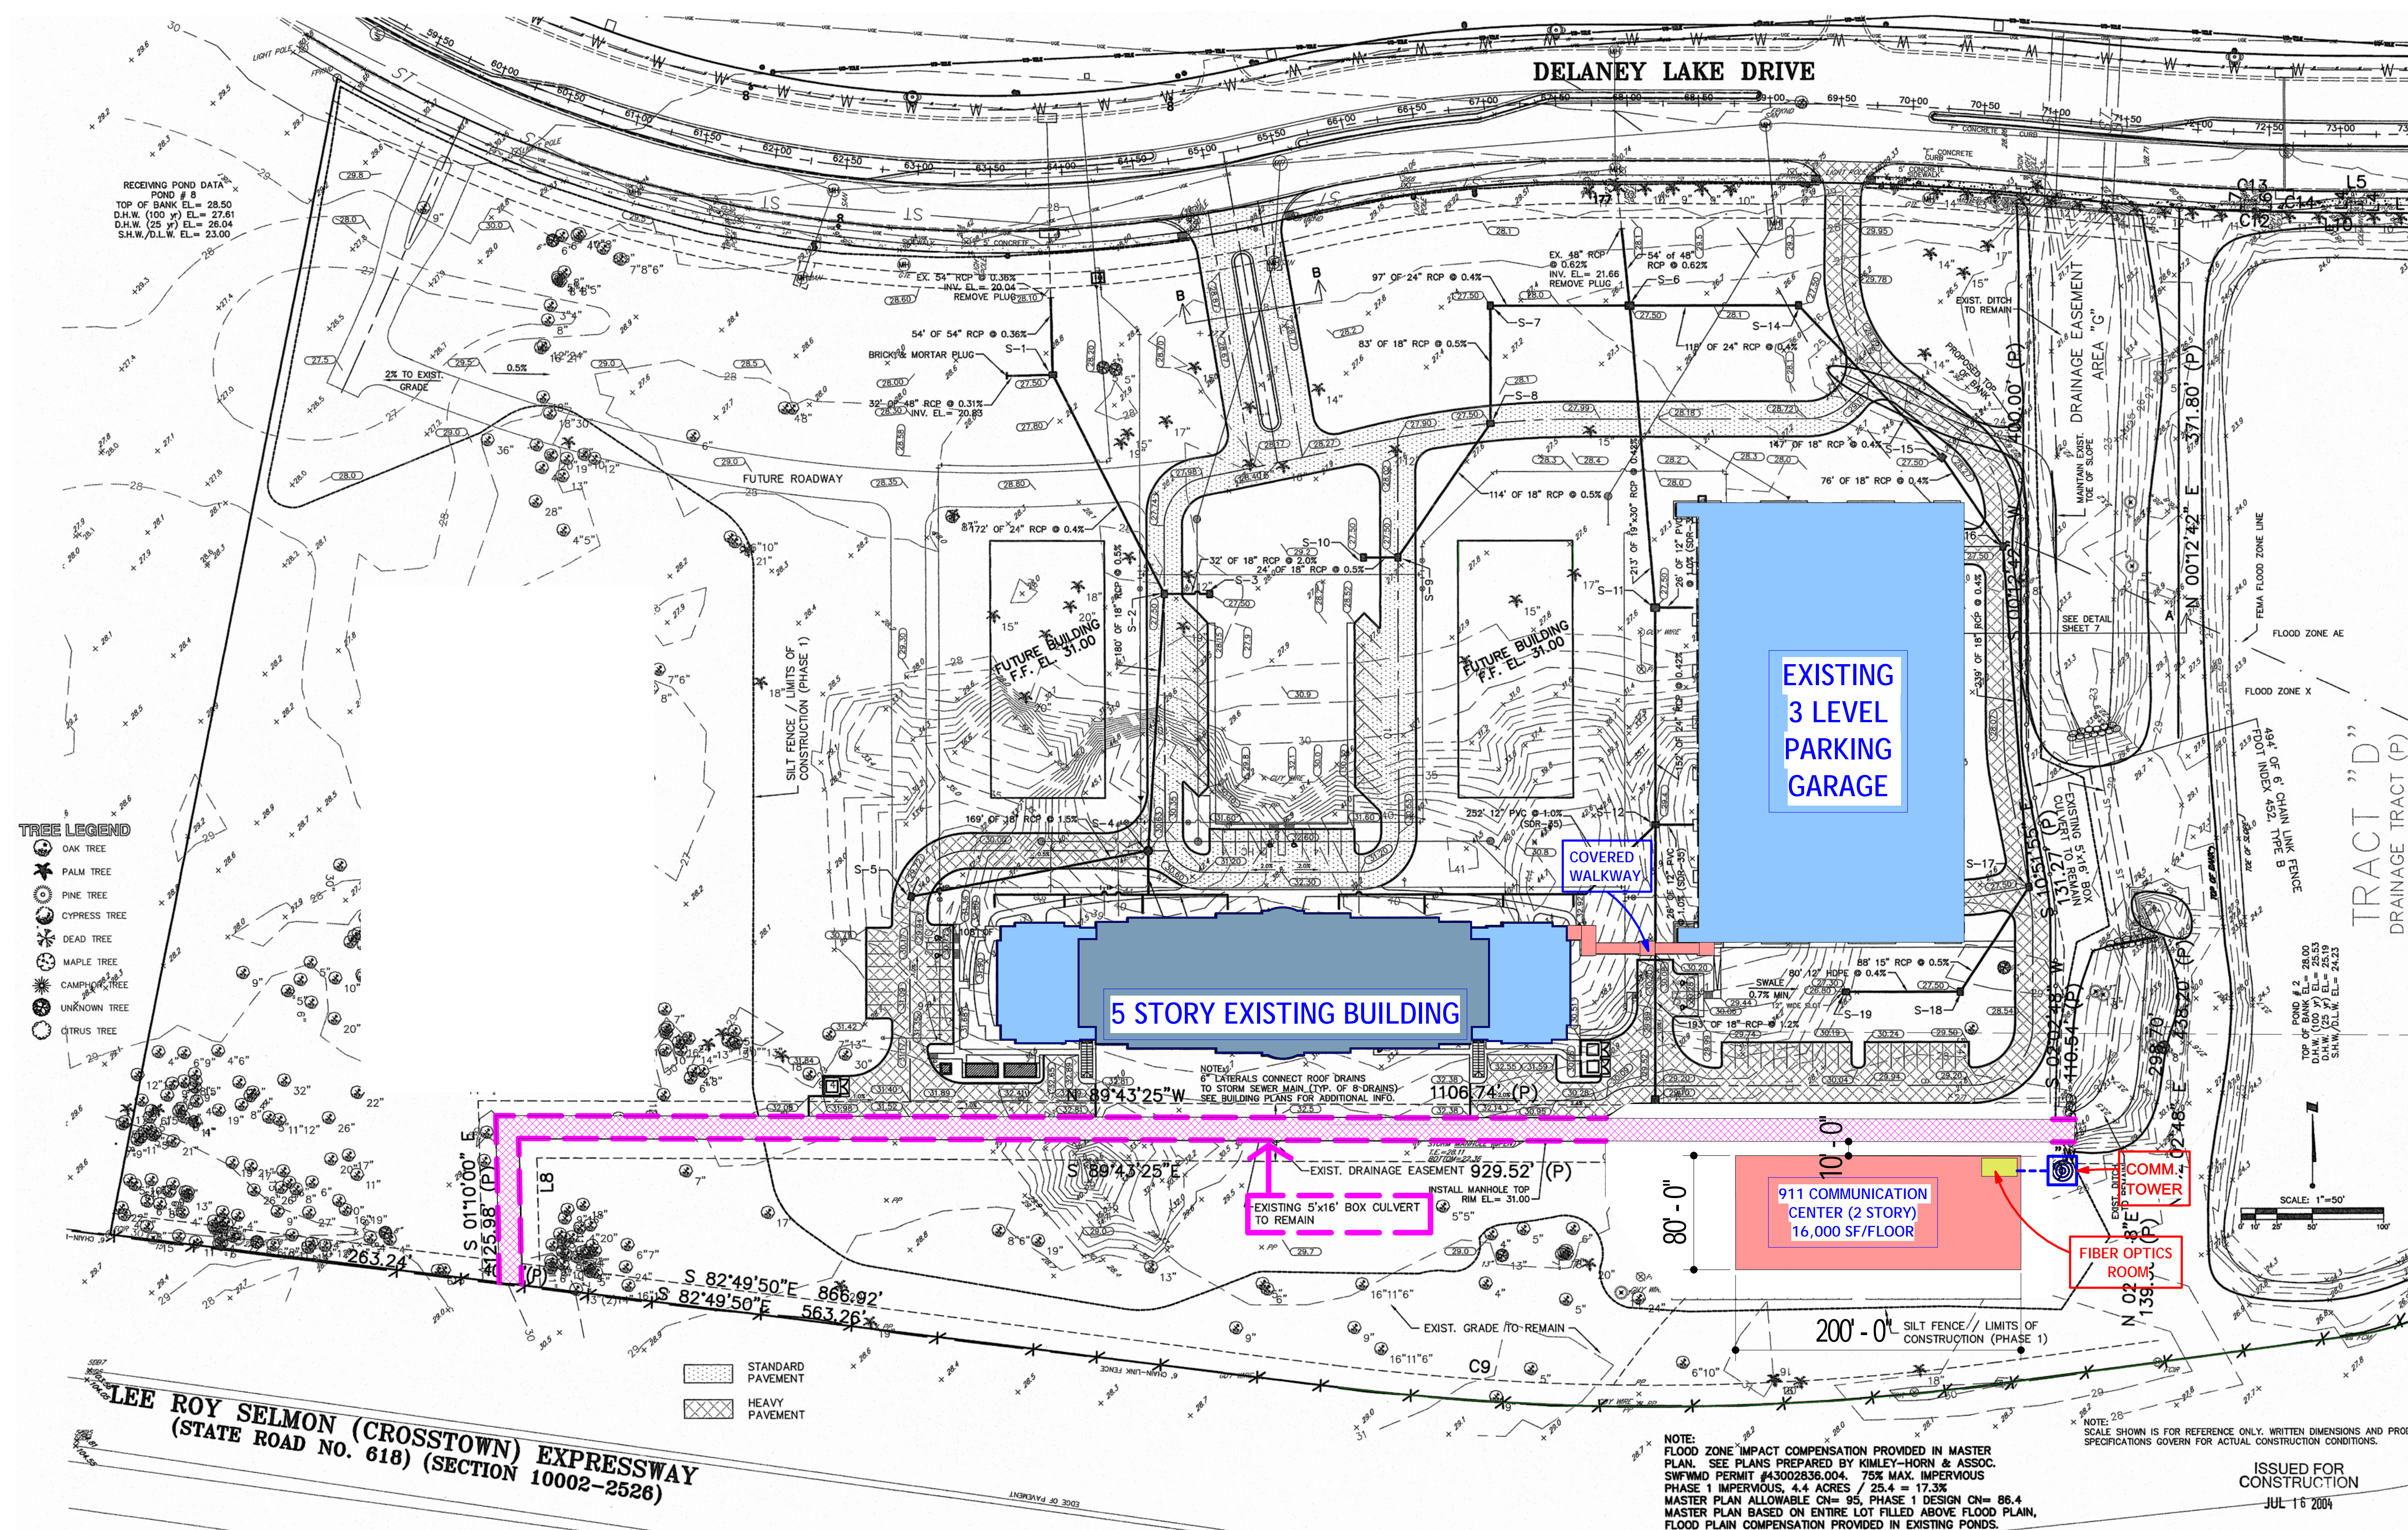

1 Site Plan
1" = 60'-0"